



GREENWAY

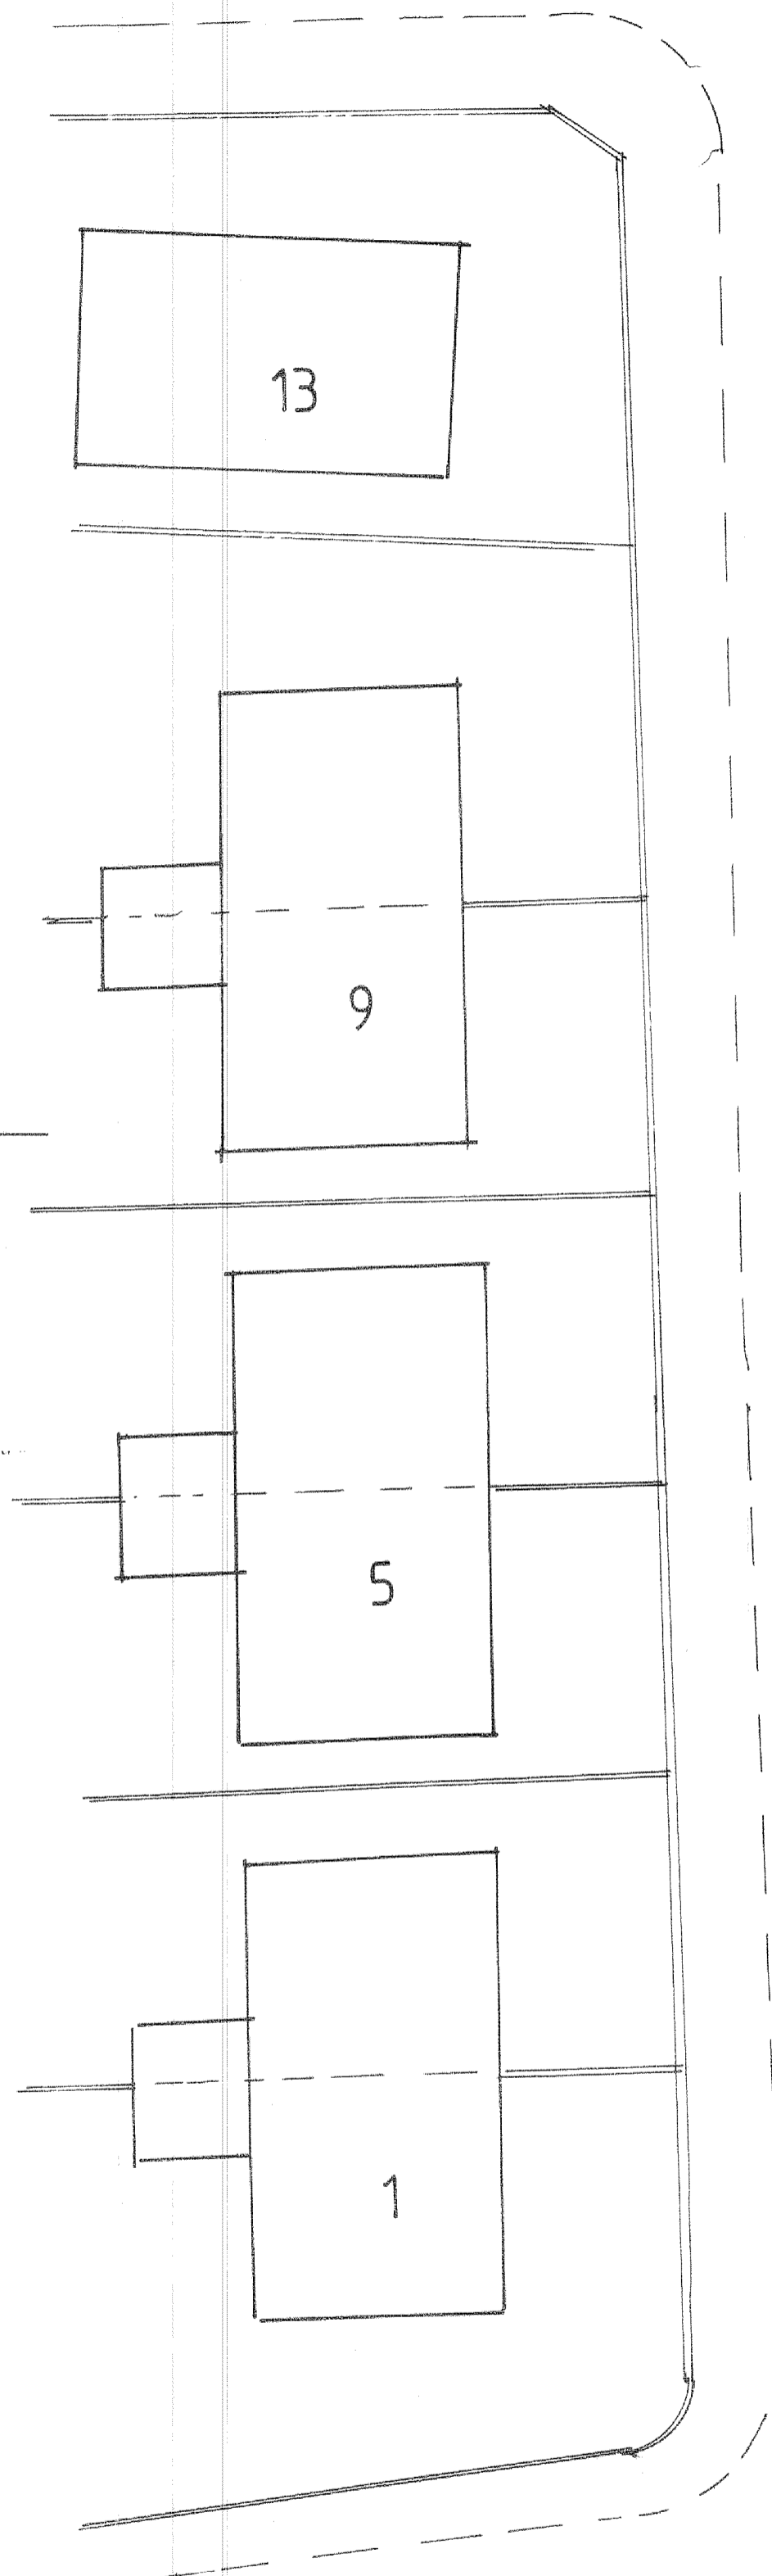


MOSSWAY

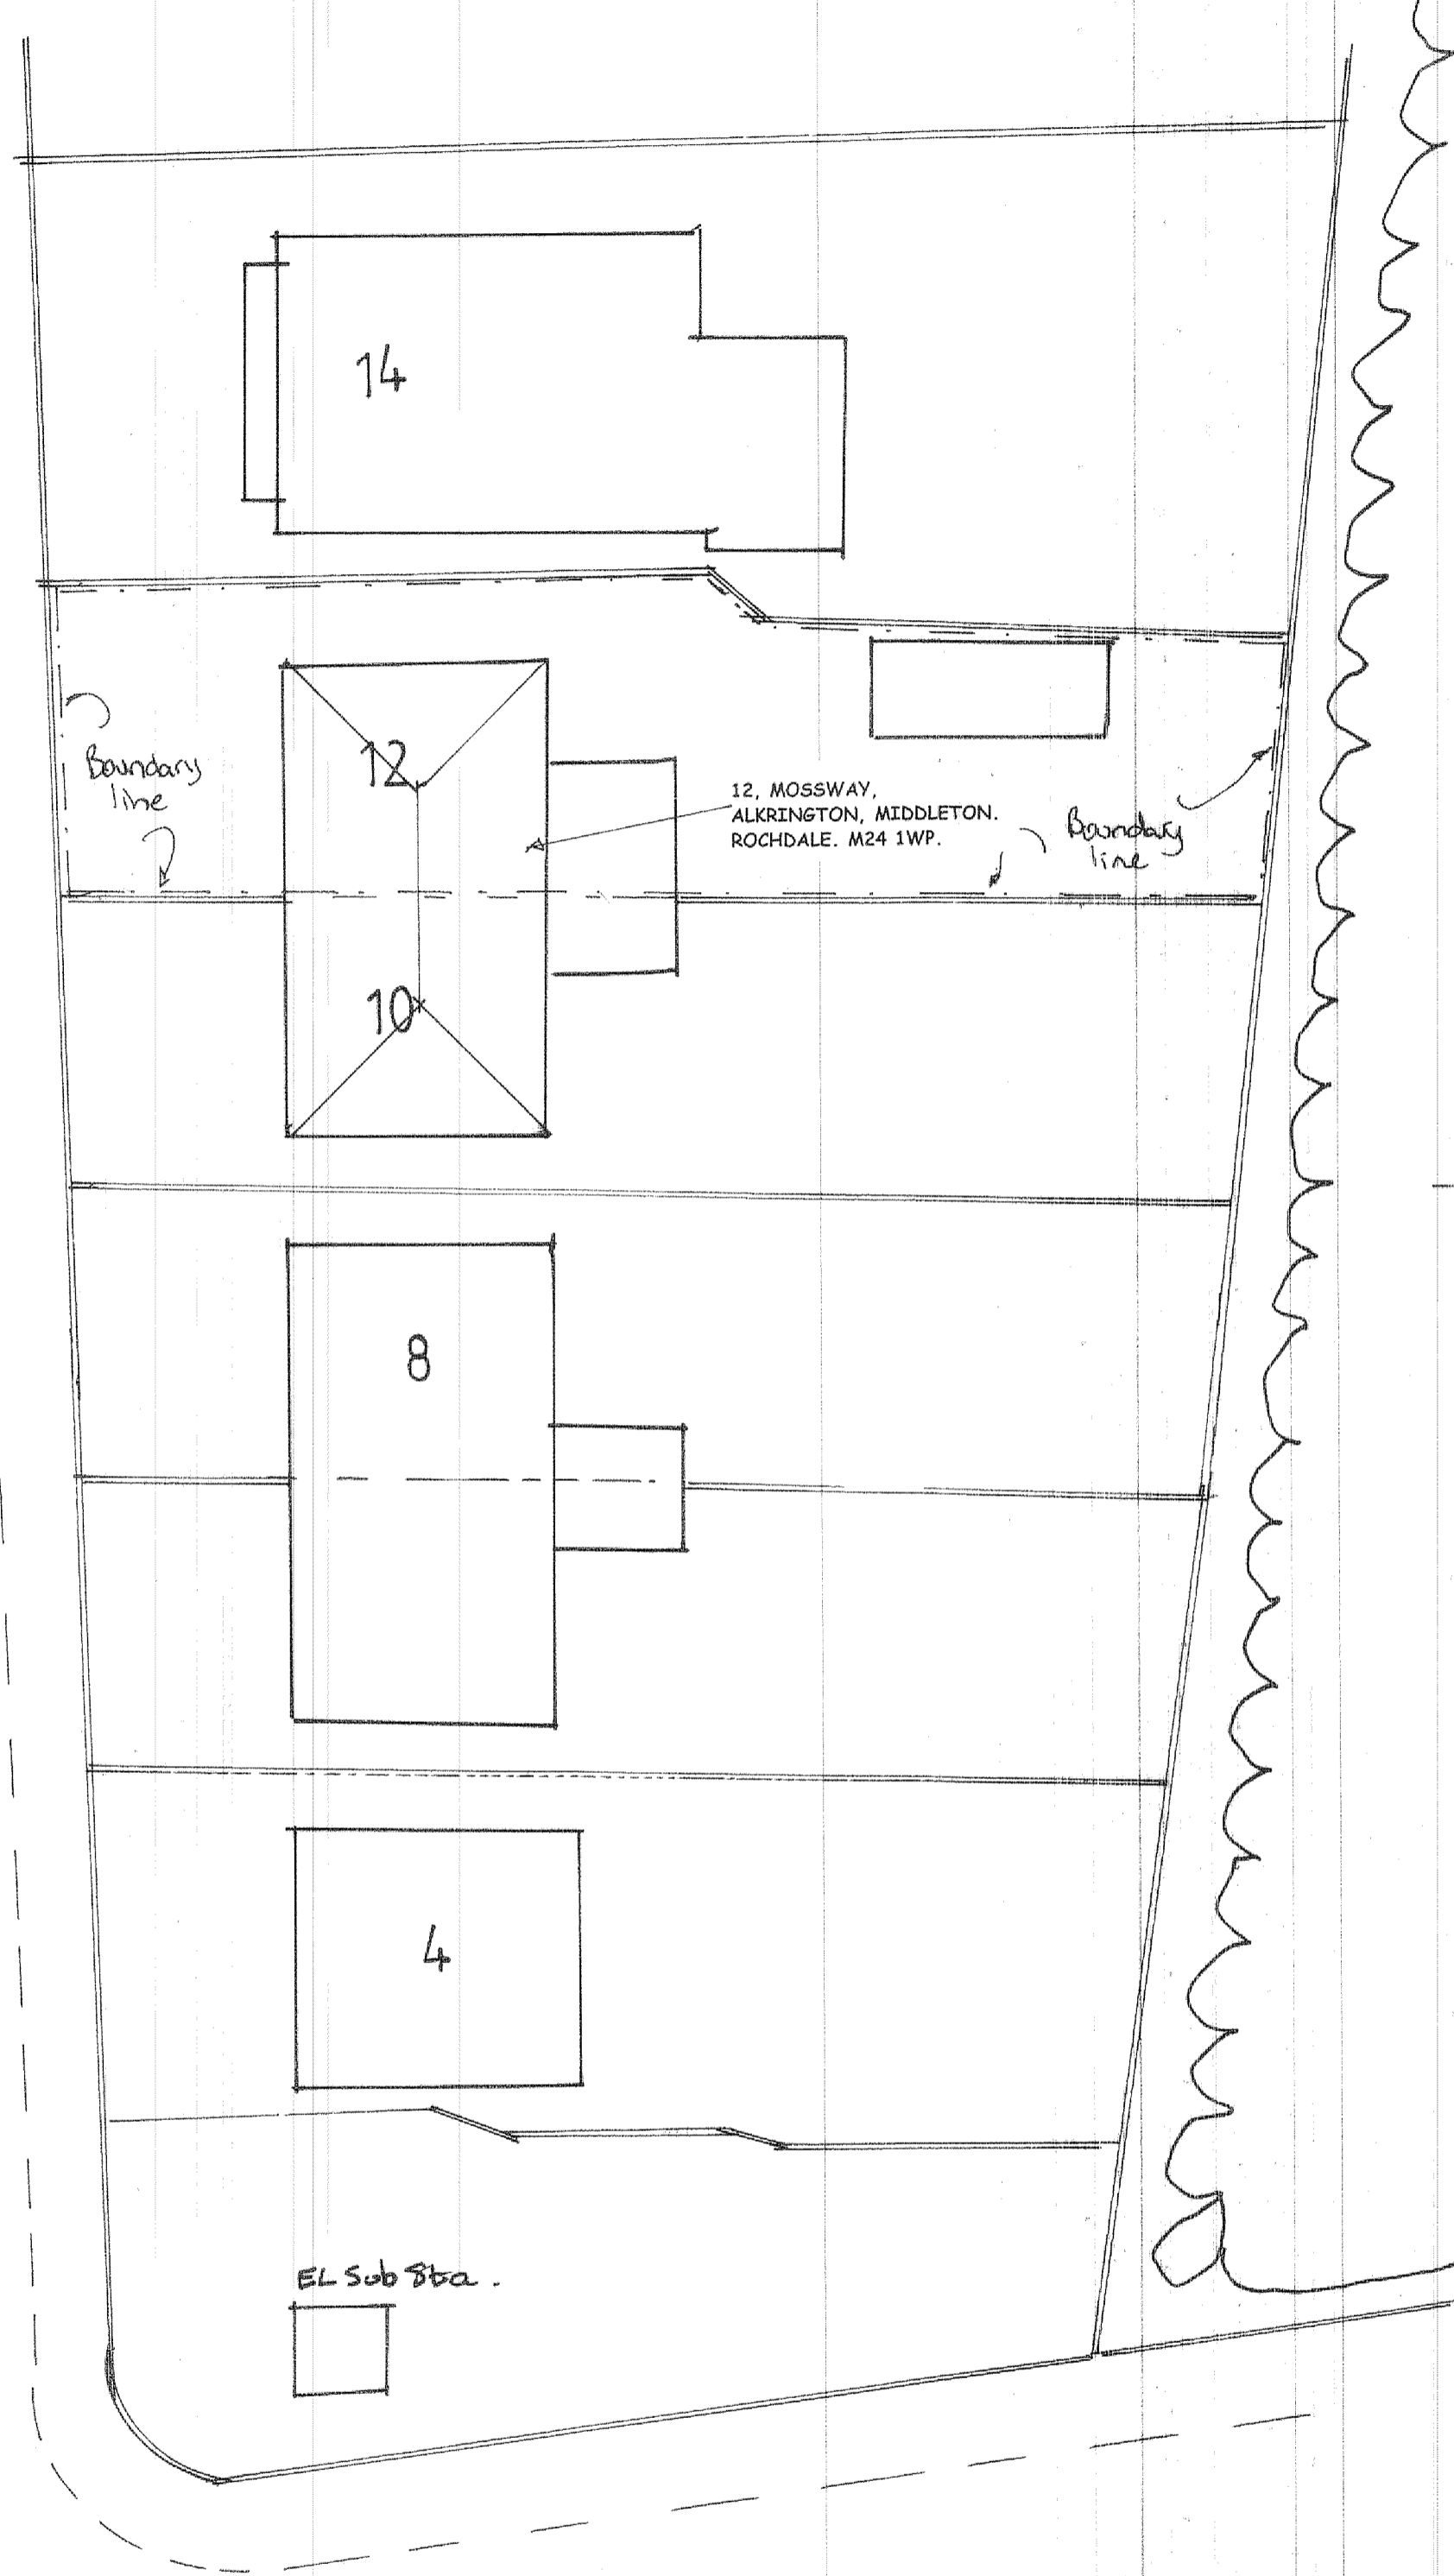


MANCHESTER NEW RD


EXISTING ROOF AND SITE PLAN. SCALE 1:200 @A1

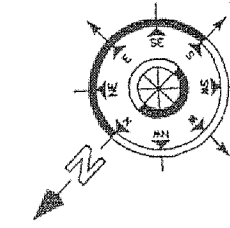

GREENWAY

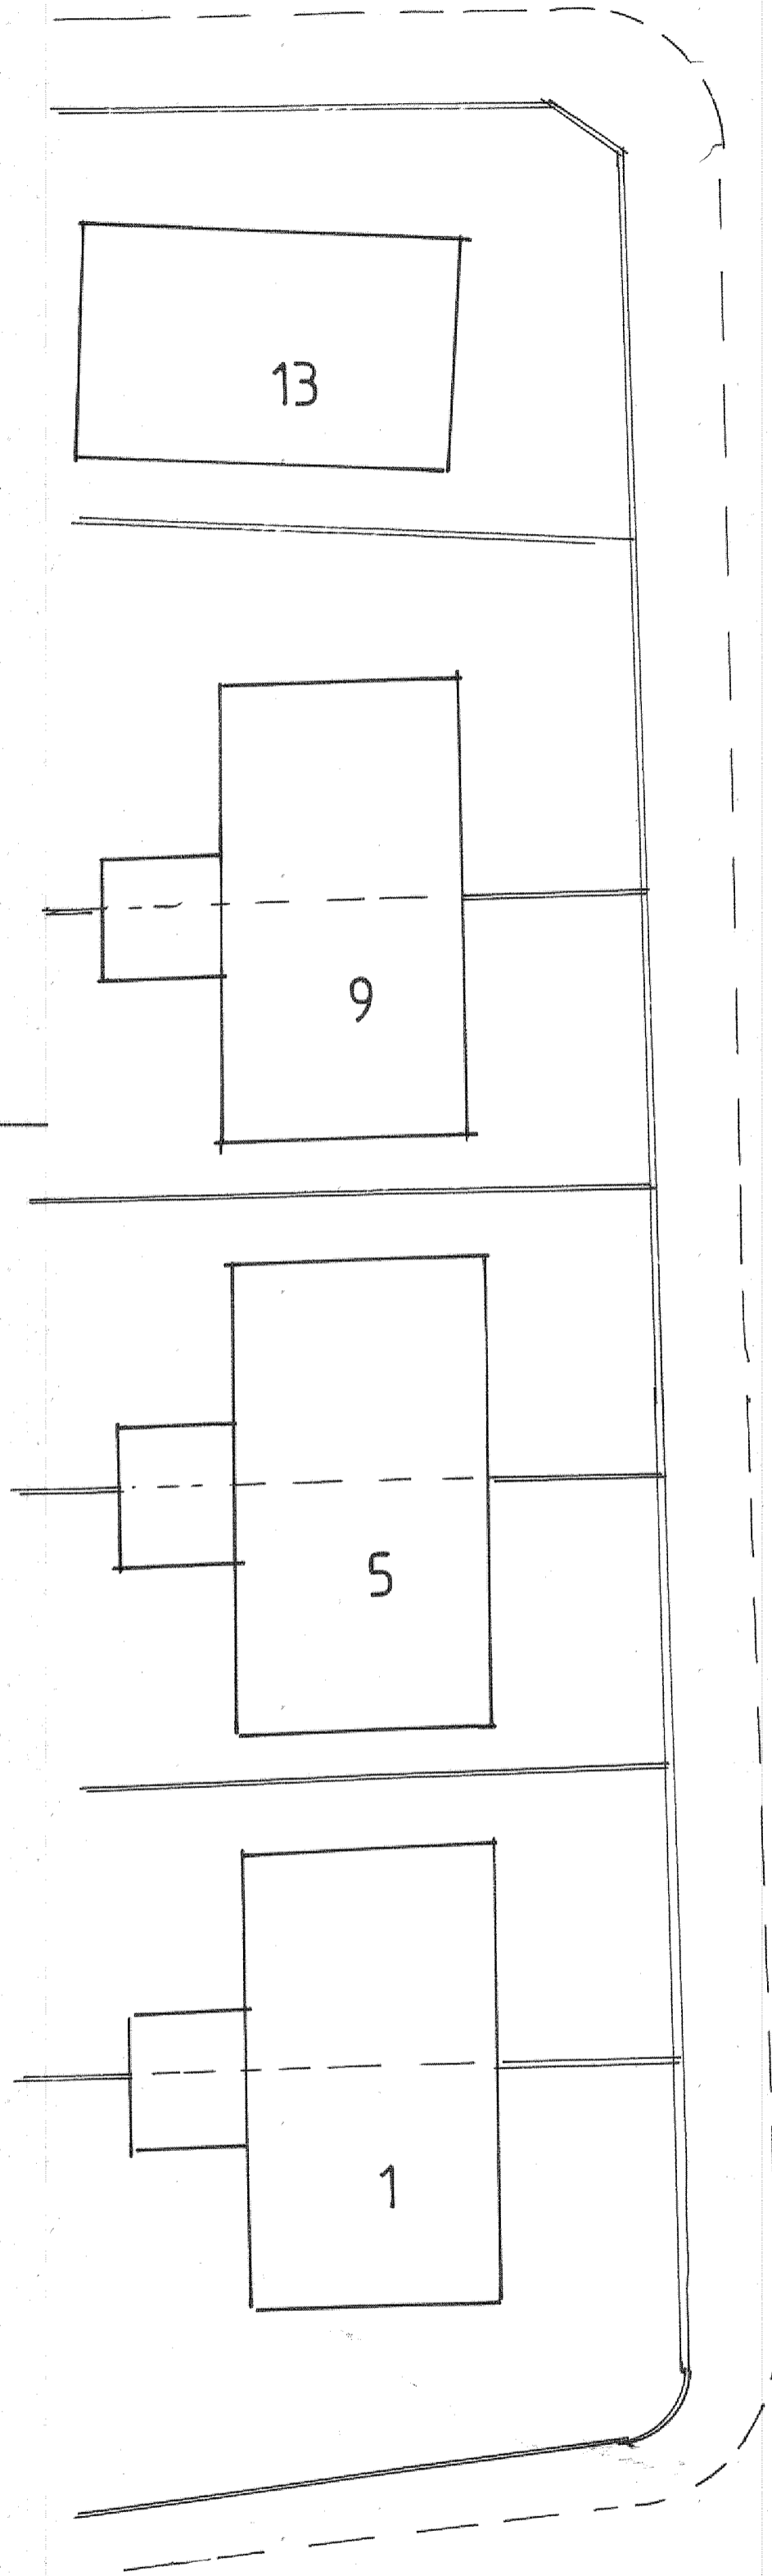

MOSSWAY

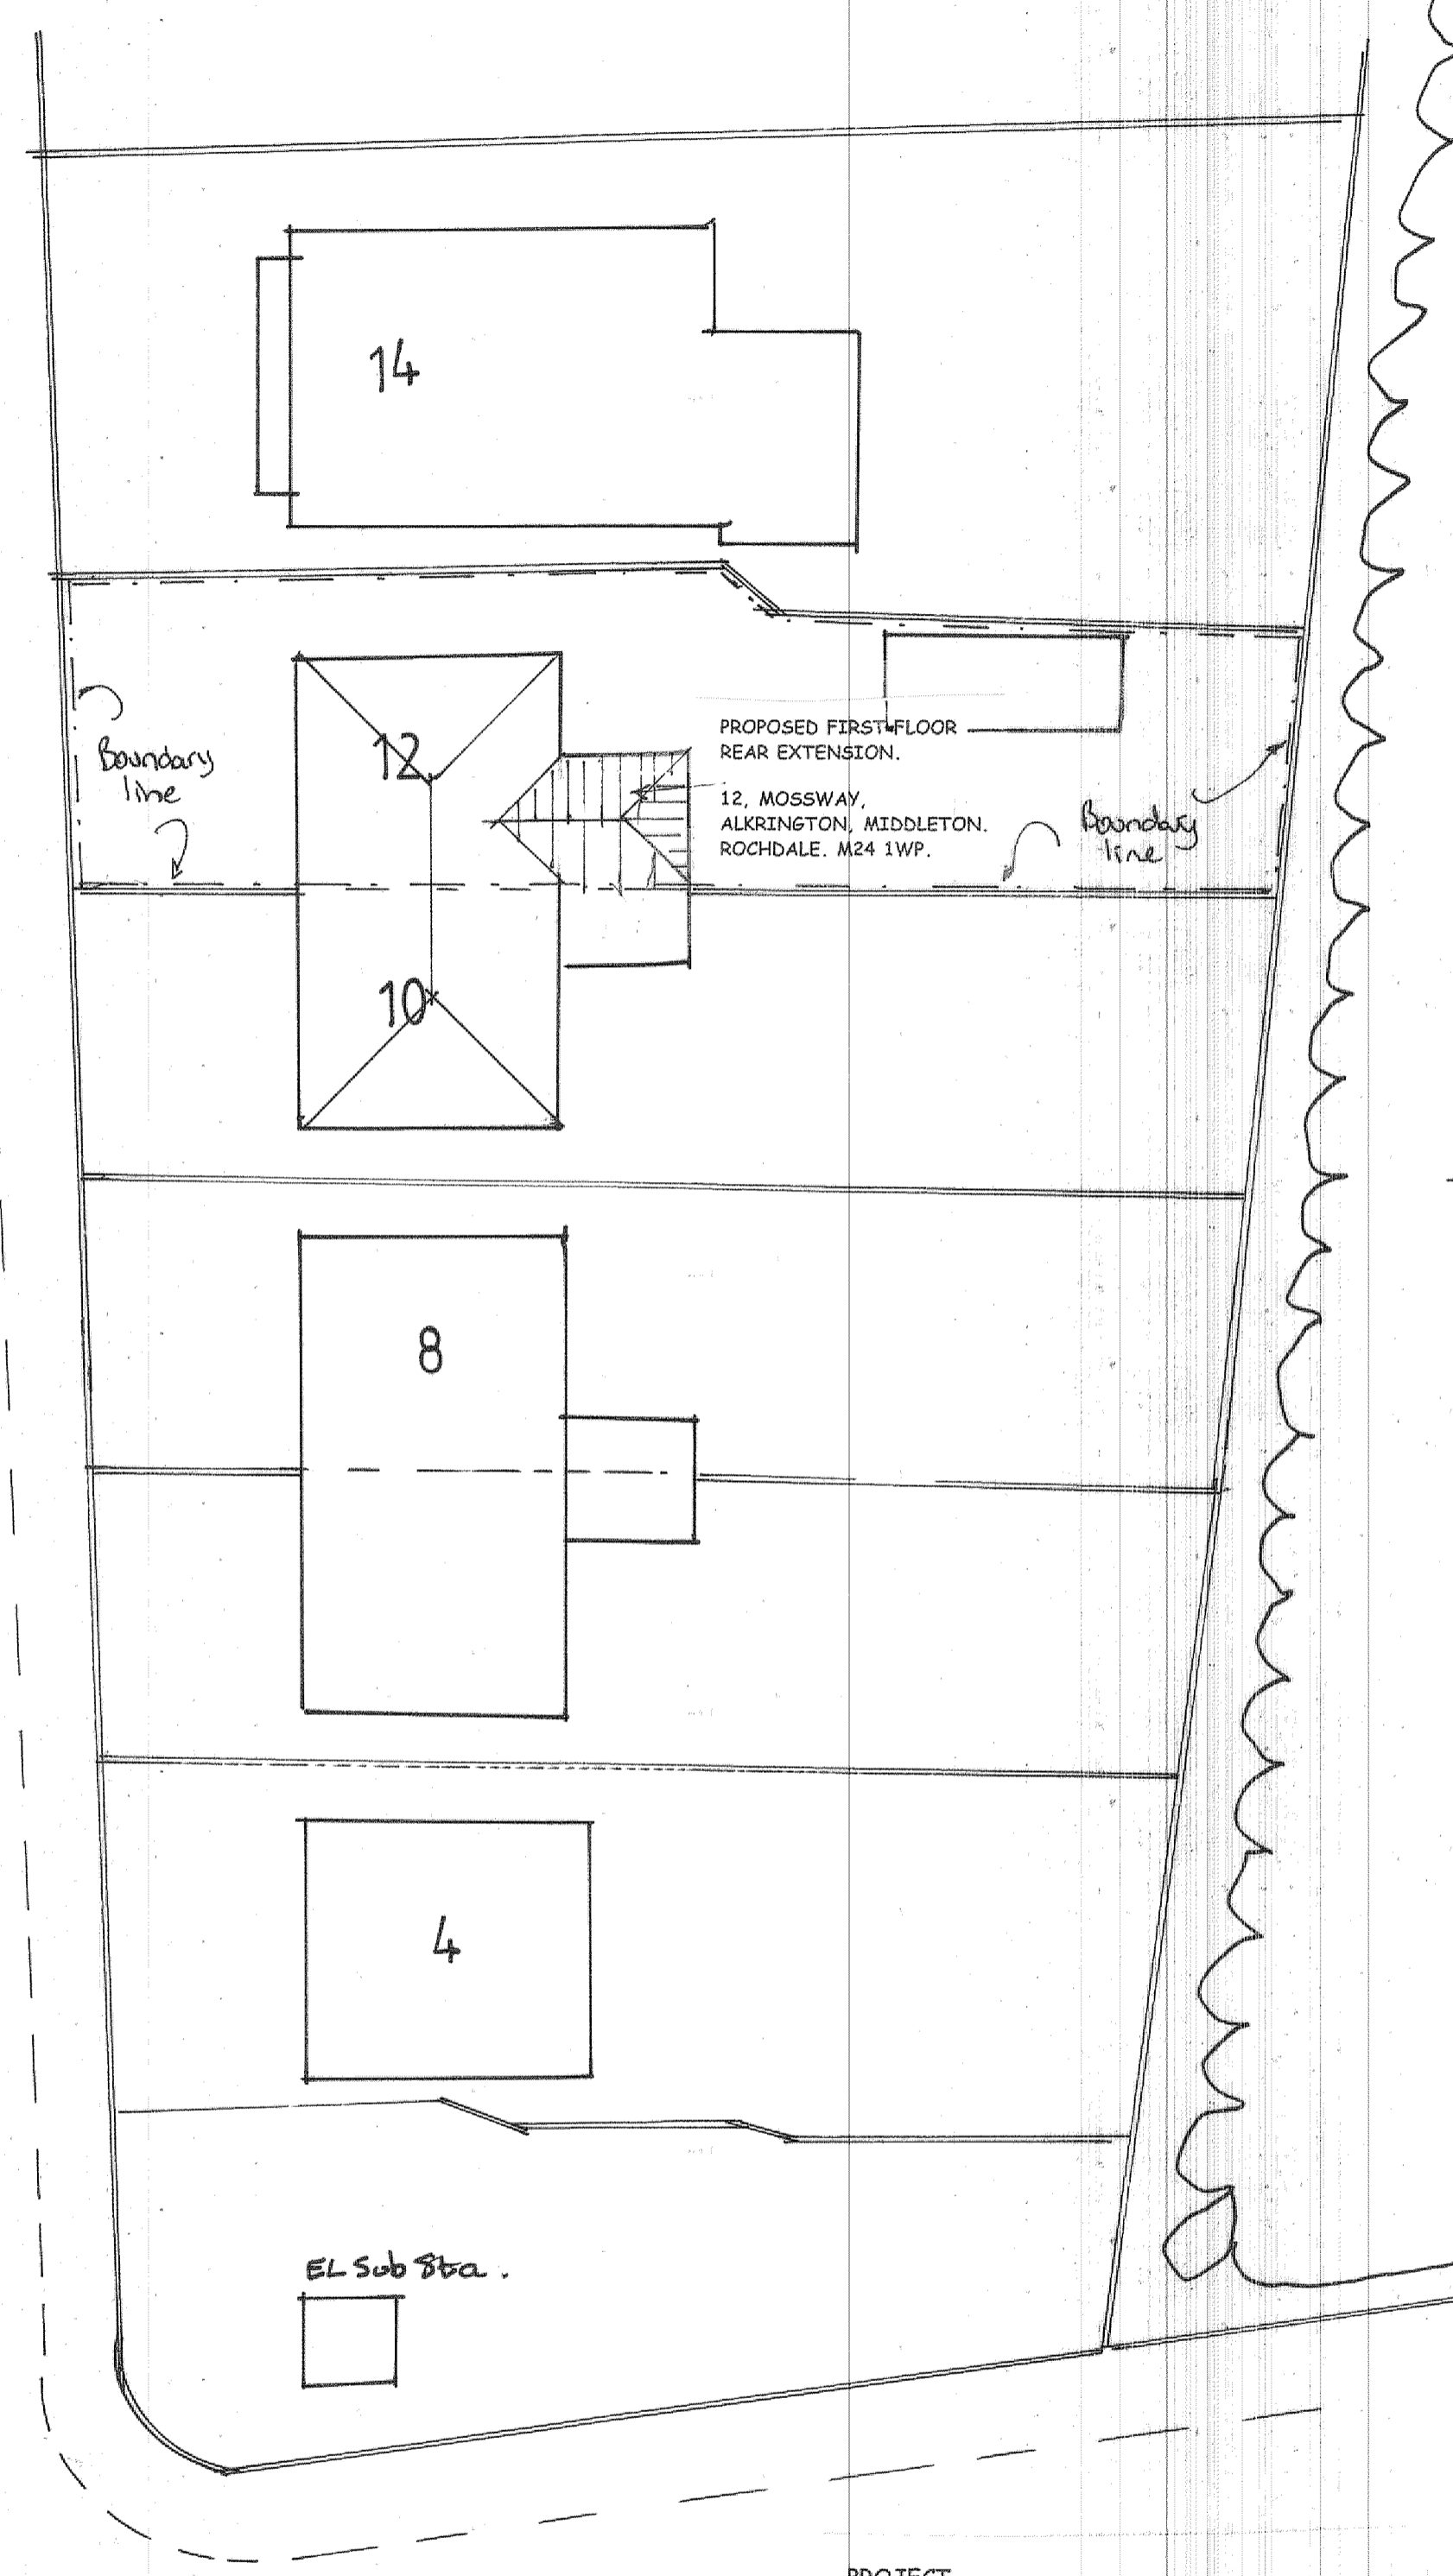

MANCHESTER NEW RD

PROPOSED ROOF AND SITE PLAN. SCALE 1:200 @A1

PROJECT
PROPOSED FIRST FLOOR
REAR EXTENSION.
DRAWING TITLE
EXISTING AND PROPOSED
ROOF AND SITE PLAN.

CLIENT
MR. B. HOXHA.
ADDRESS
12, MOSSWAY,
ALKRINGTON,
MIDDLETON,
ROCHDALE, M24 1WP.

SCALE
SCALE 1:200@A1
DRAWING No
CL 01265960/6.
DATE
JAN 2026.

