





# GREENVALE

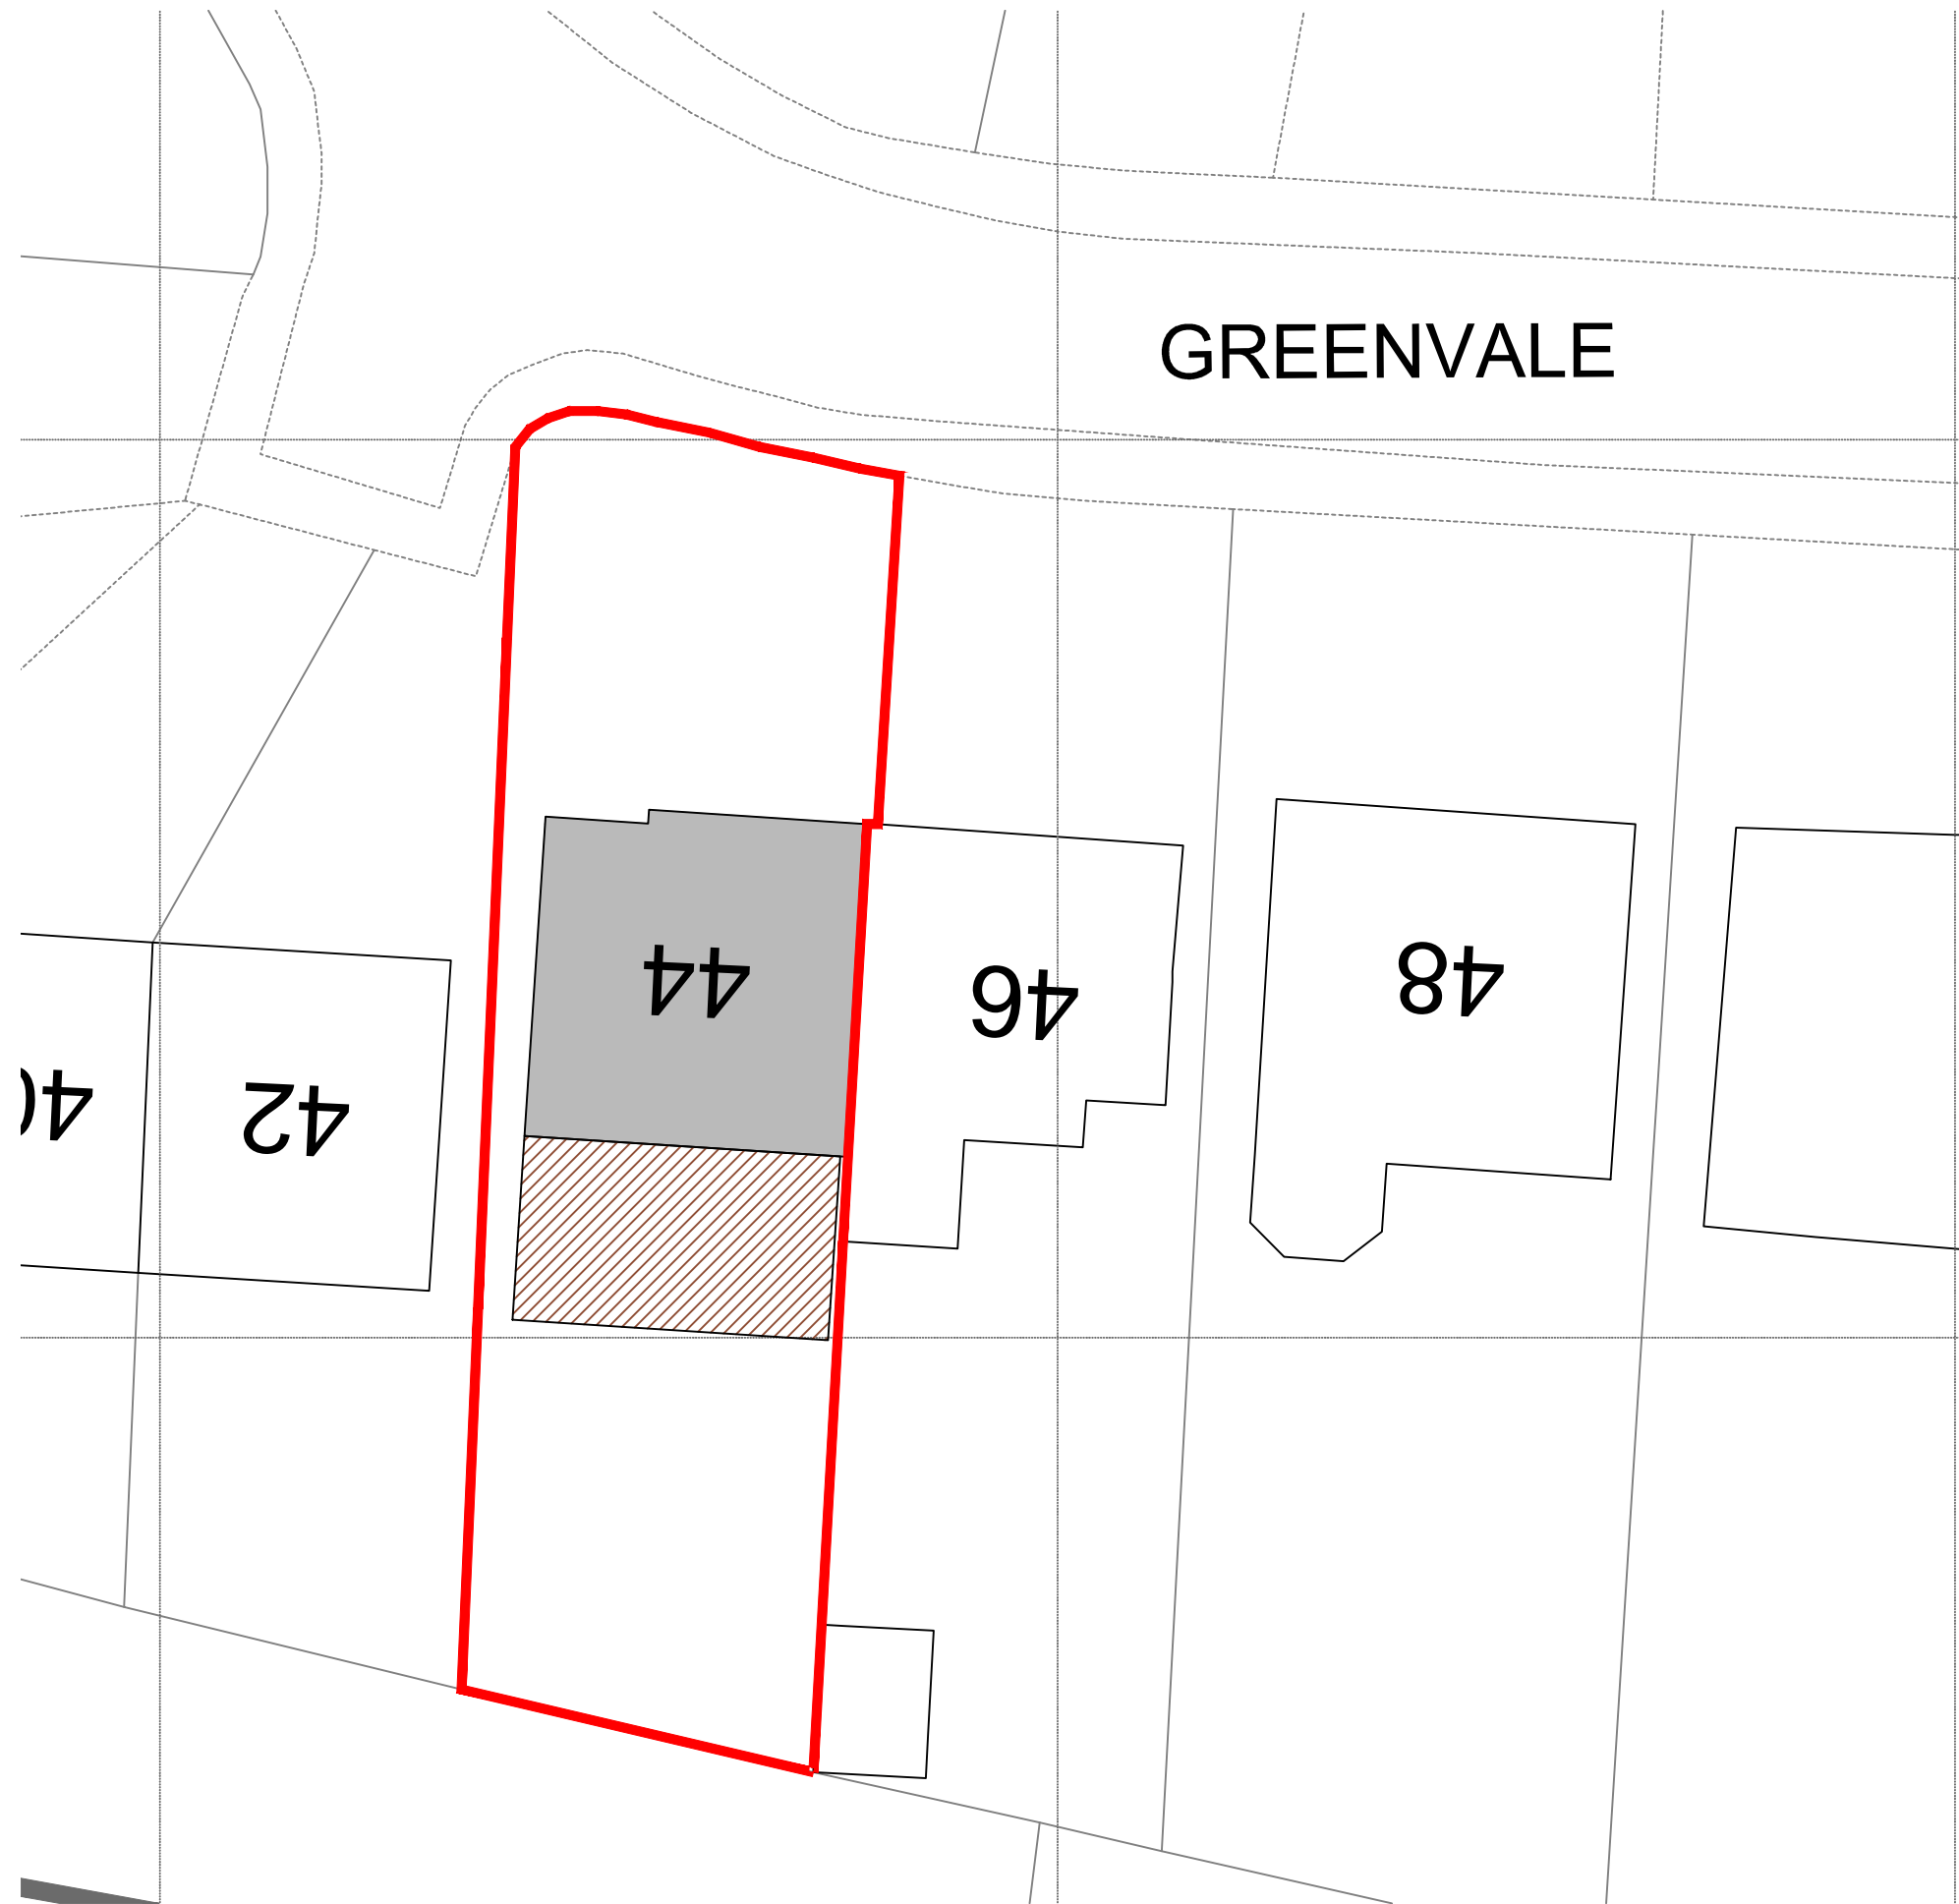


**Proposed Site Plan**  
Scale 1:200 @ A3

Site Area - 369 SqM/ 3972 SqFt



Existing Building 82 SqM   
Proposed Extension 45 SqM 


Site Boundary 
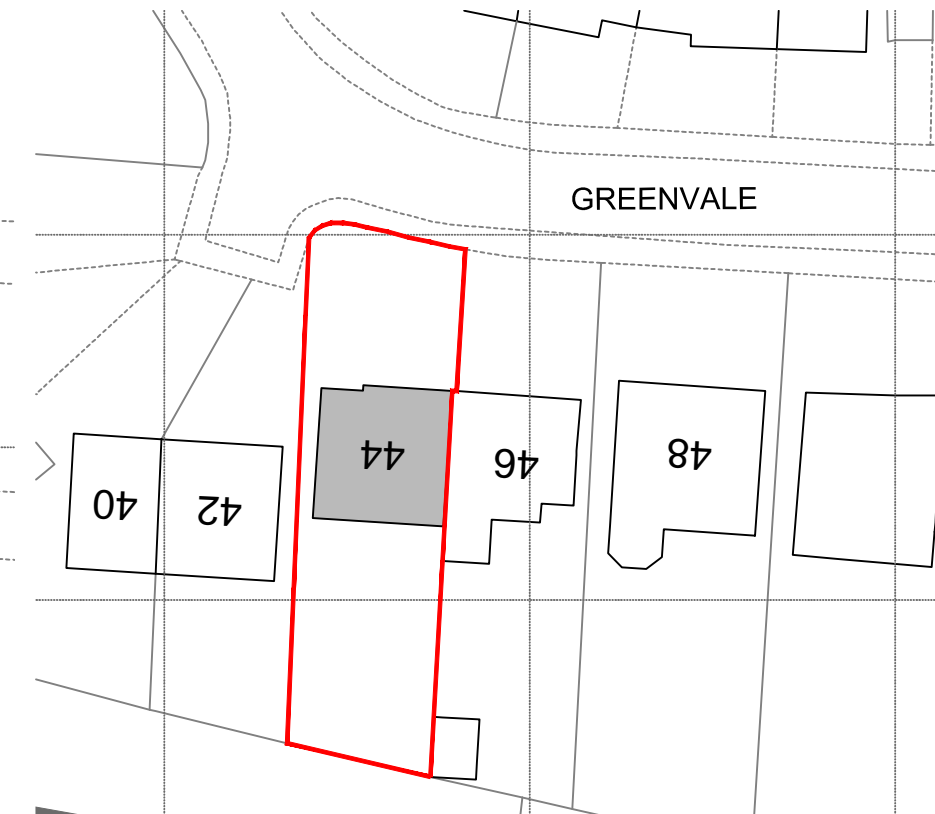
# GREENVALE



**Existing Site Location Plan**  
Scale 1:500 @ A3

Site Boundary   
Existing Building 

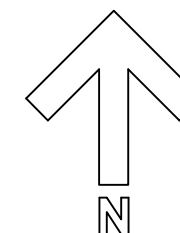

**NOTES:**

No scaling or dimensions other than those figured are to be taken from this drawing. All dimensions to be checked on site.

This drawing is for use at the named location and for Planning Permission purposes only and as such should not be used at any other location or for any other purposes.

Project Location:

44 Greenvale,  
Rochdale  
OL11 5QJ

Drawing:

**00 Site Location**

|                 |           |                 |
|-----------------|-----------|-----------------|
| Scale:          | Size:     | Date:           |
| <b>As Shown</b> | <b>A3</b> | <b>23/03/26</b> |