


Waterfall

Stid Fold

PROPOSED SITE PLAN 1:200

© Crown copyright 2026 Ordnance Survey 100053143

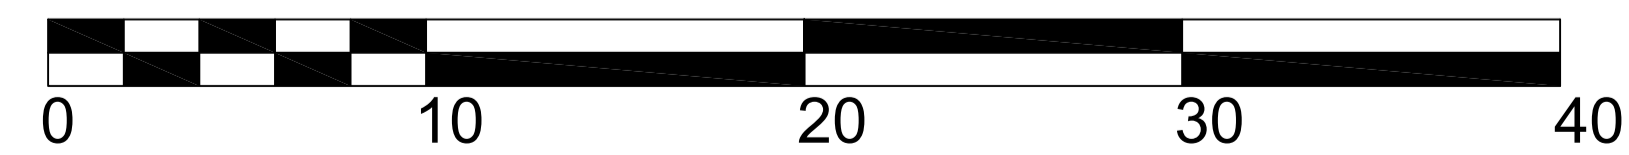

SCALE BAR 1:200



1.0	First Issue	March 2026
rev	notes	date

client	Mr & Mrs Smith	created	March 2026
project	Stid Fold Barn Barnfield Lane Wardle	Drawn by	-
checked by	-	scale	1:200
title	Proposed Site Plan		

job N°	002	drawing N°	1.0	rev	status	Planning
--------	-----	------------	-----	-----	--------	----------