



IF IN ANY DOUBT PLEASE ASK THE ARCHITECT FOR CLARIFICATION.  
 DO NOT SCALE FROM DRAWING. ALL DIMENSIONS TO BE CHECKED ON SITE.  
 THE COPYRIGHT FOR THESE DRAWINGS REMAINS THE PROPERTY OF THE ARCHITECT.  
 THEY MUST NOT BE REPRODUCED IN ANY WAY WITHOUT THE ARCHITECT'S PRIOR  
 WRITTEN CONSENT.




**EXISTING SOUTH ELEVATION**

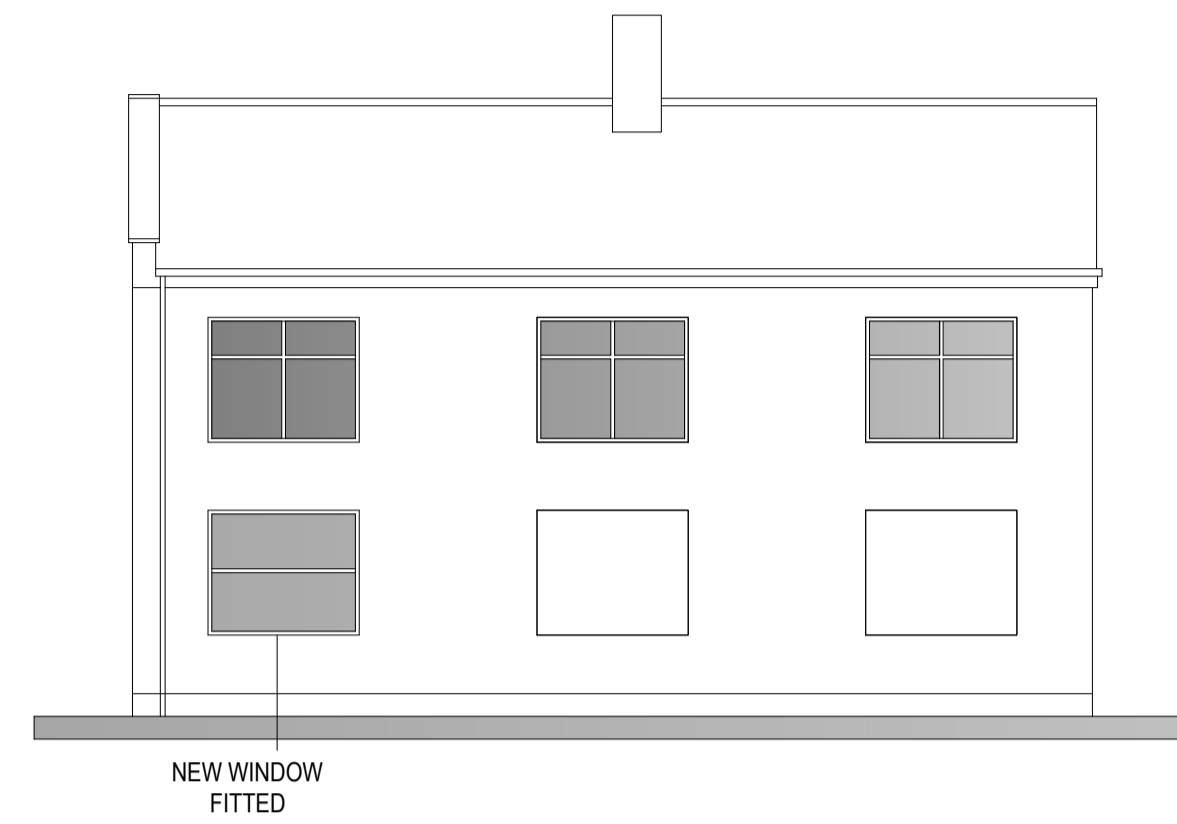


**EXISTING EAST ELEVATION**

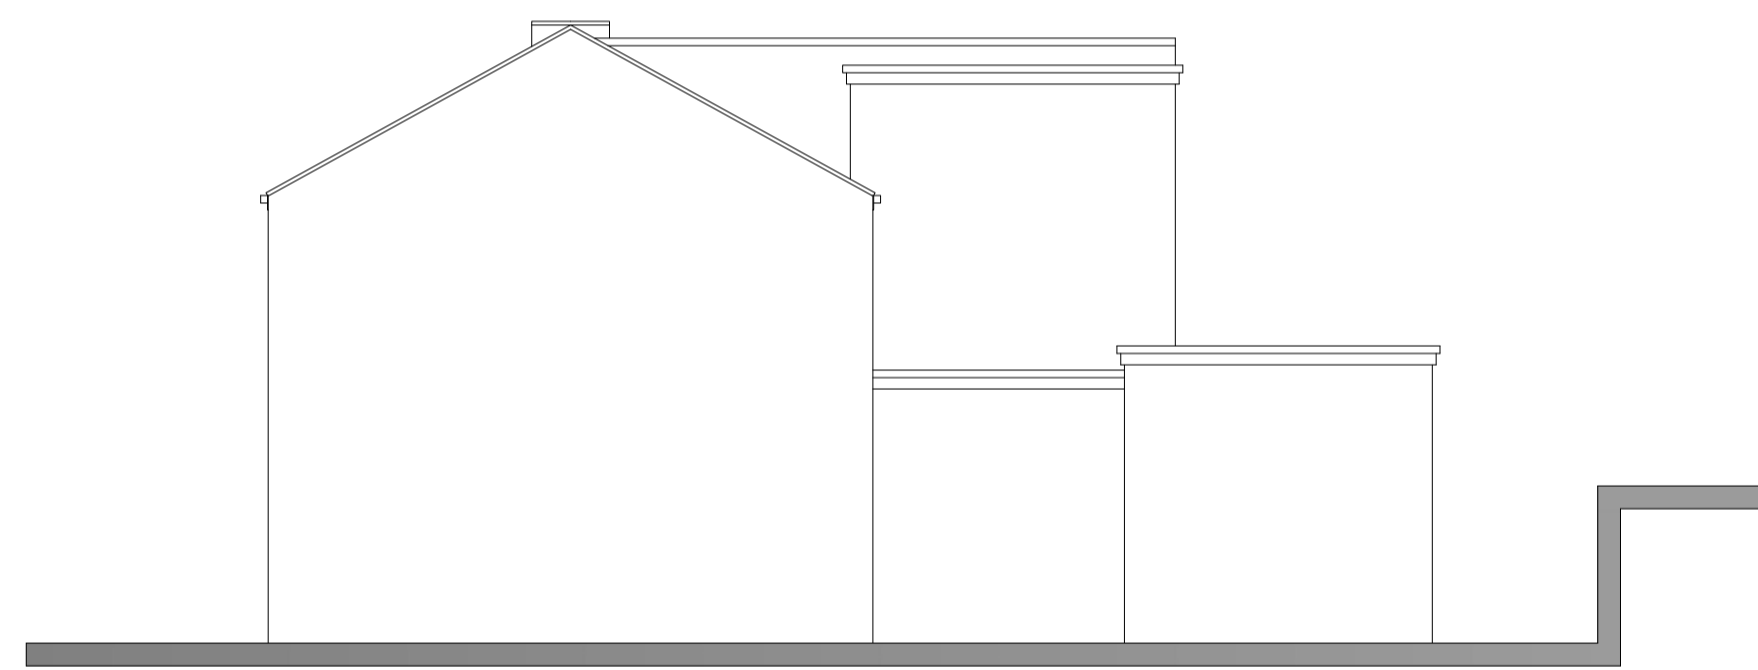

**EXISTING NORTH ELEVATION**

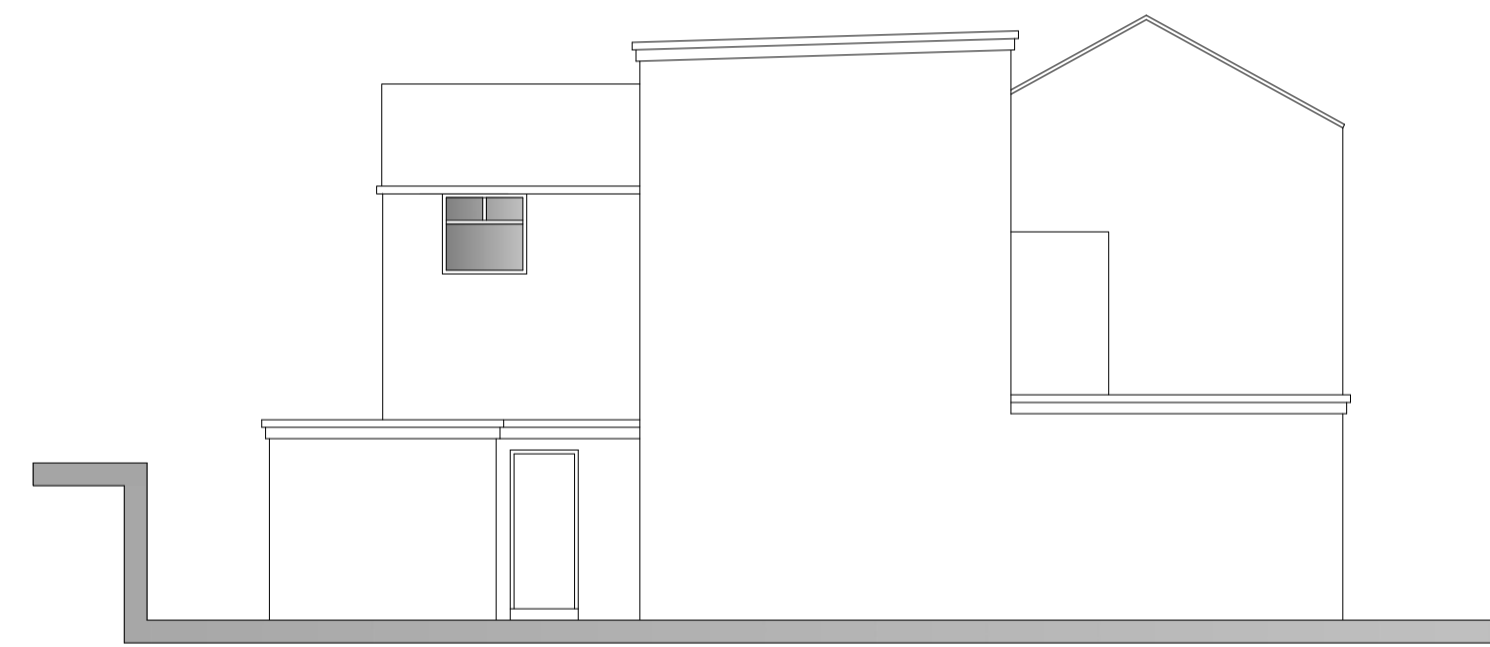

**EXISTING WEST ELEVATION**

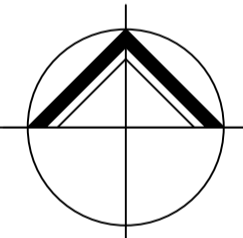

**NORTHERN  
 DESIGN**

(OLDHAM)  
 CHARTED ARCHITECTS

NORTHERN DESIGN  
 17 STATION LANE  
 GROTTON  
 OLDHAM  
 OL4 5GY

TELEPHONE : 07753 859616

CLIENT  
**MR A BILLAL**

PROJECT  
**PROPOSED CONVENIENCE STORE  
 110 BOARSHAW ROAD  
 MIDDLETON**

DRAWING TITLE  
**EXISTING ELEVATIONS**

Rev.	Notes	Date	Drawn
A	PLANNING	05.26	AD

SCALE 1:100 AT A1 01.26 AD

PROJECT No.	DRAWING No.	Rev.
2601	04	A