






Front Elevation

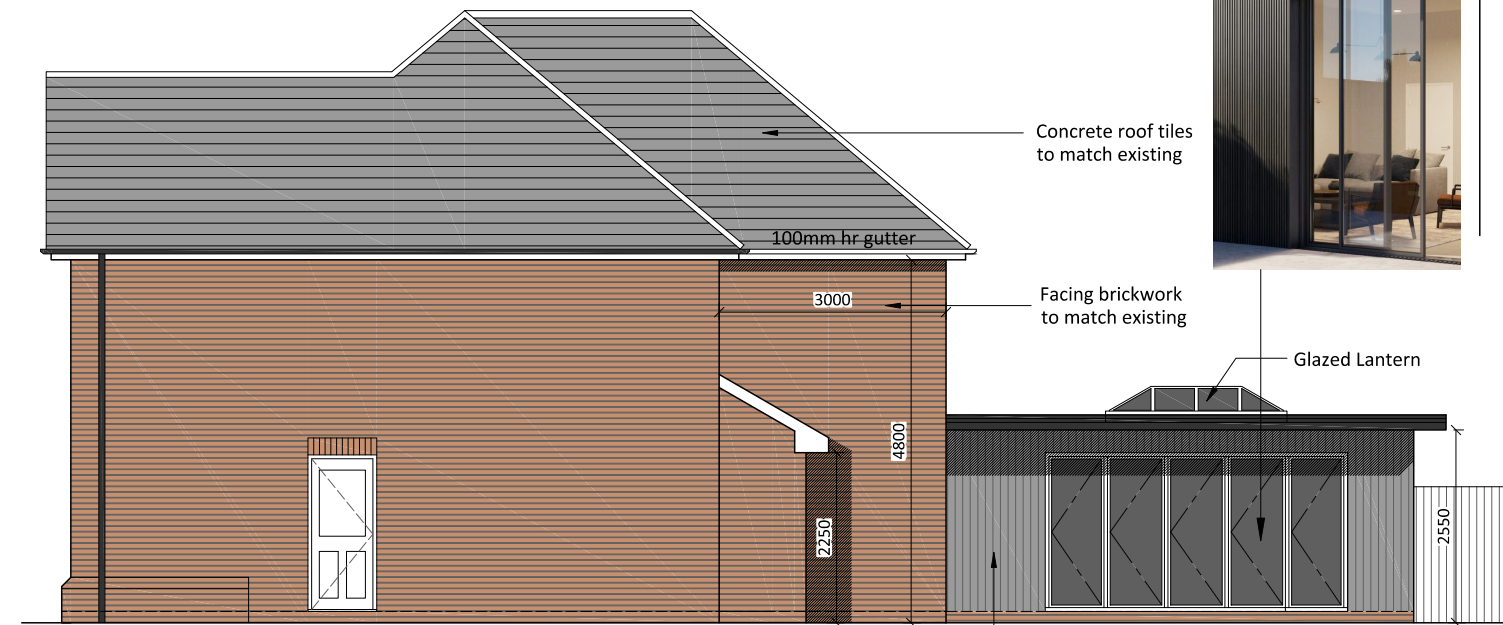

Side Elevation

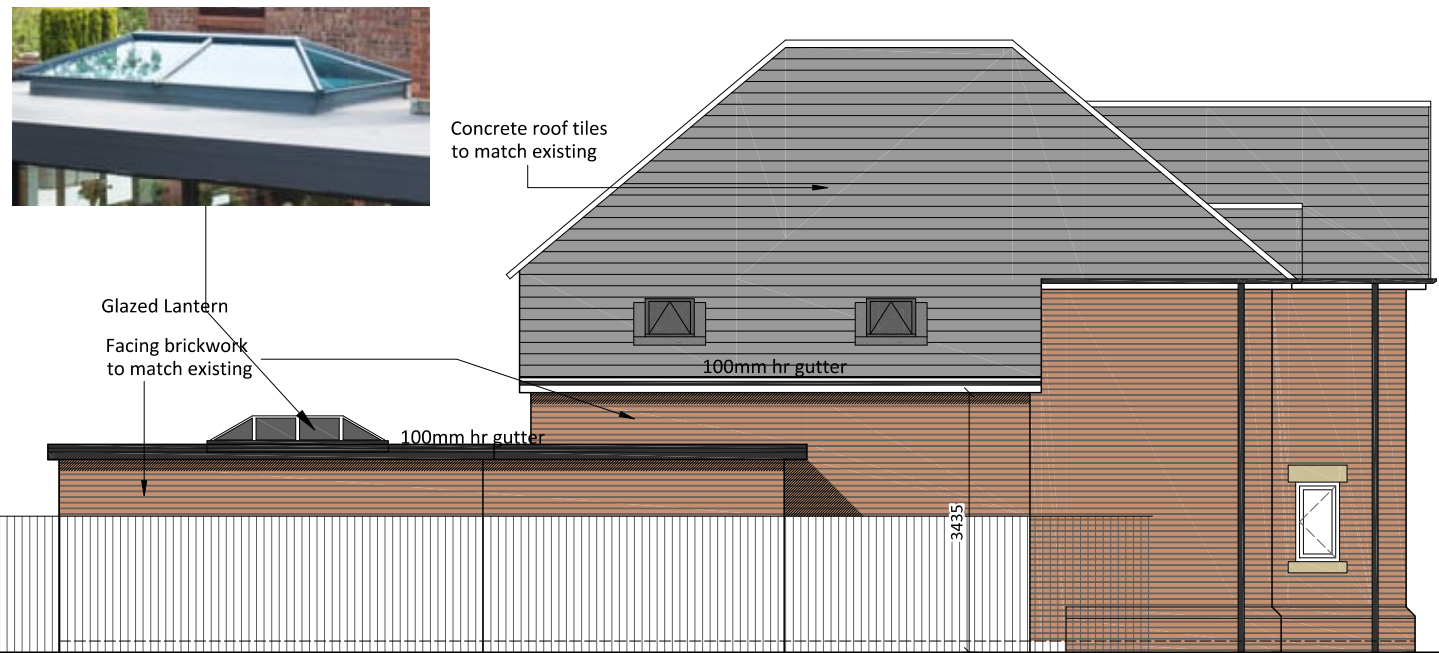

Side Elevation

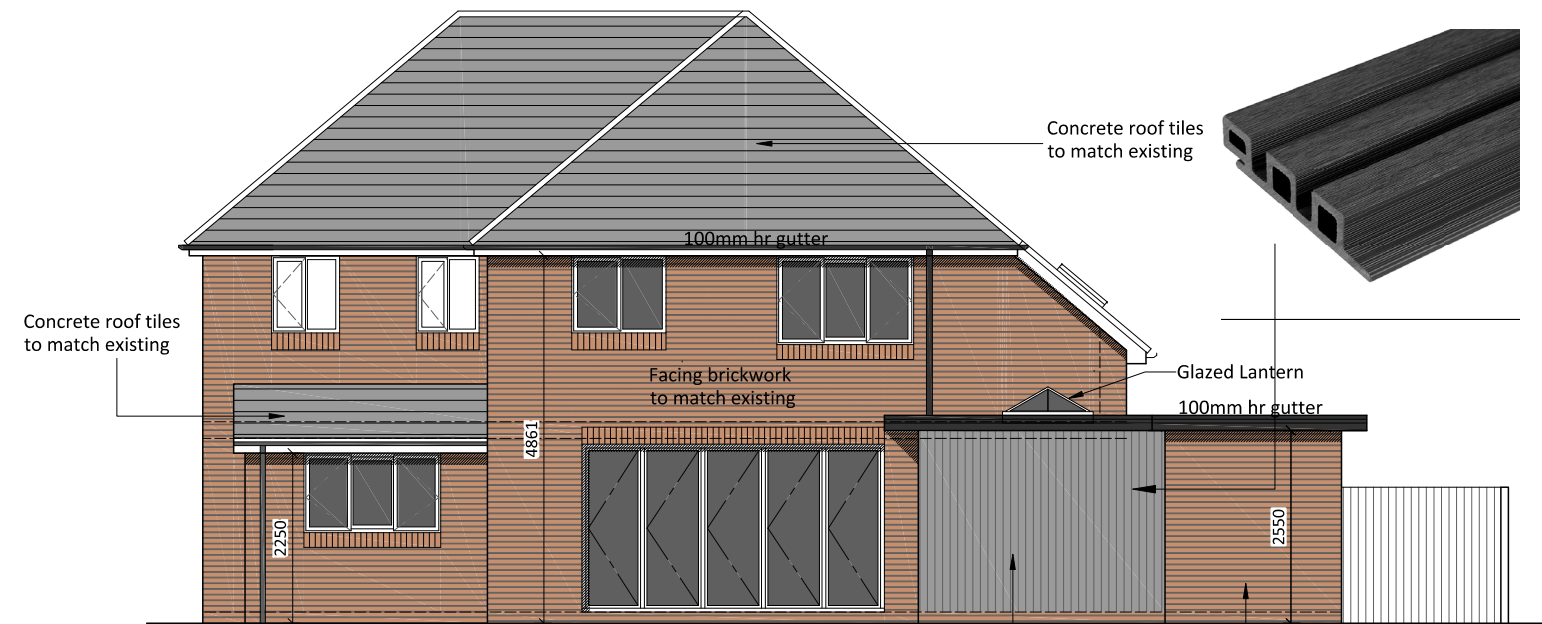

Rear Elevation

REV	DATE	AMENDMENT	BY	CHKD
C	05/05/26	Material notes added to elevations	GG	--
B	27/04/26	Single storey extension altered	GG	--
A	02/02/26	Scheme 3 alterations incorporated.	GG	--

PROJECT:	60 Apple Tree Way, Rochdale				
CLIENT:	Mr. R Brennan				
DRAWING:	Proposed Elevations - (SK3)				
DRAWN BY:	GG	CHECKED BY:	GG	CREATED:	SCALE:
				Jan 26	1:100 @ A3
STATUS:	Concept			DRAWING No:	REVISION:
				1544-SK3-201	C