



PRE-EXISTING GROUND FLOOR PLAN  
SCALE 1:100



EXISTING GROUND FLOOR PLAN  
SCALE 1:100

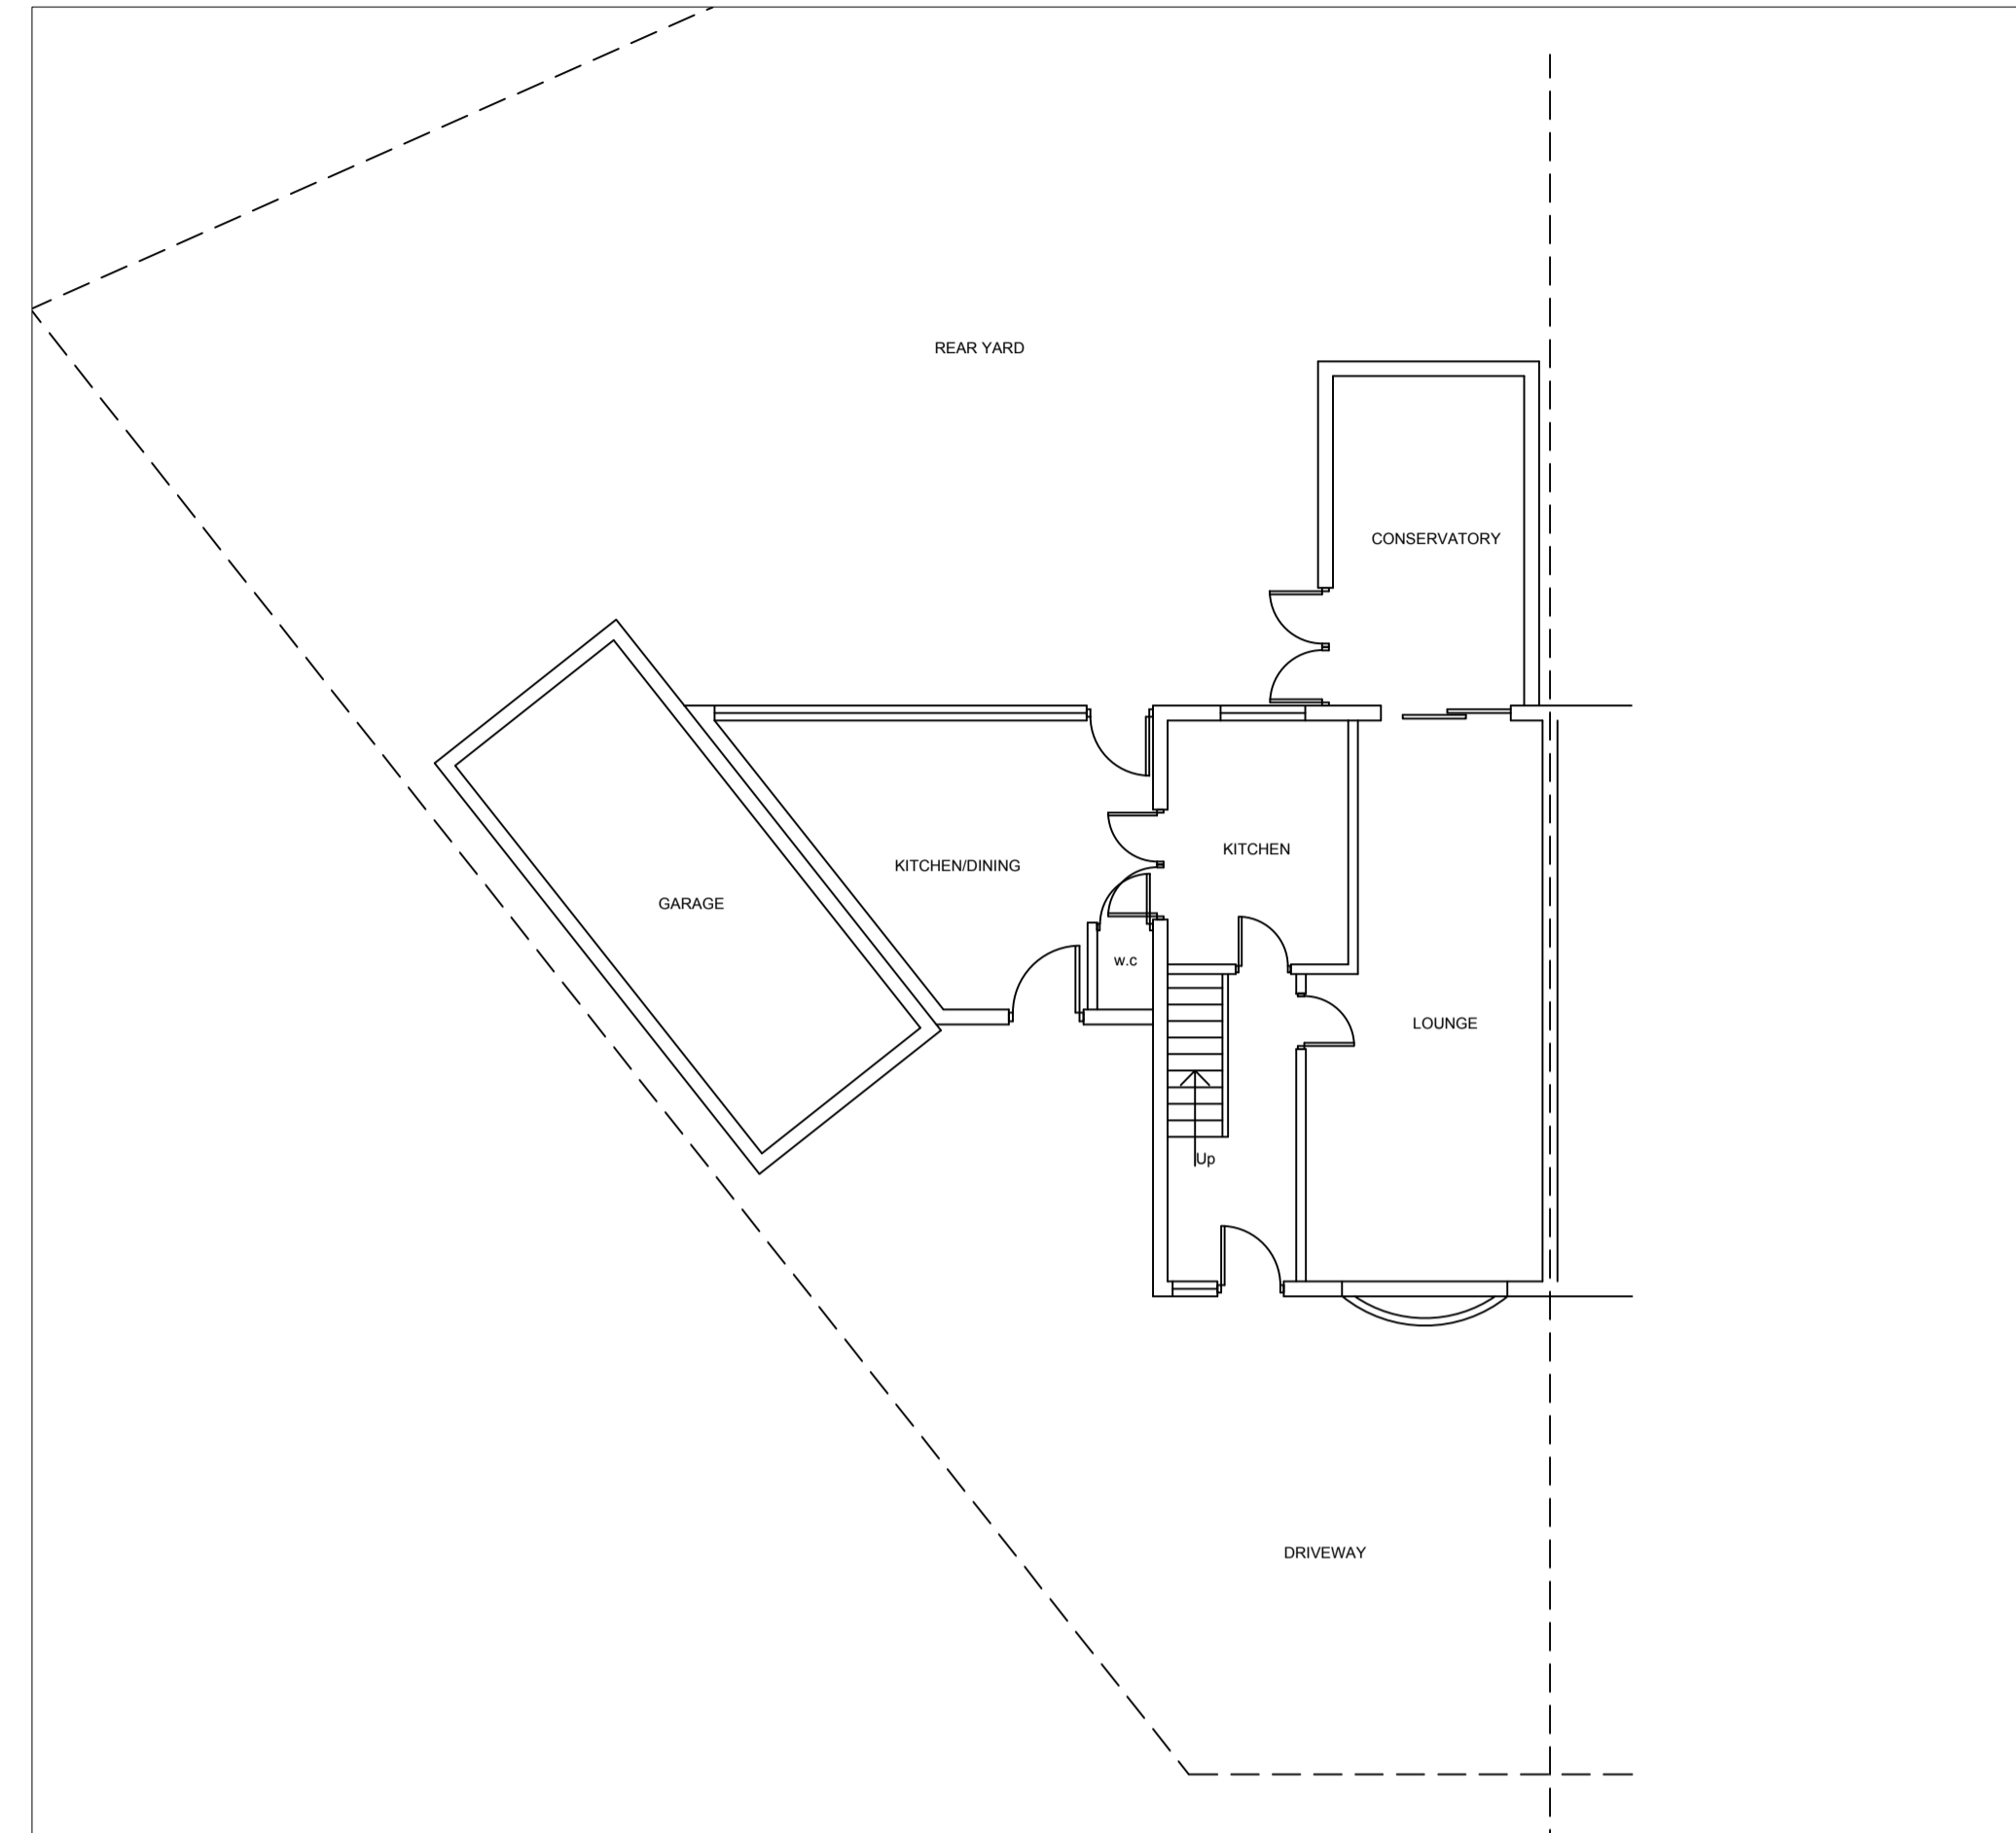


PRE-EXISTING FRONT ELEVATION  
SCALE 1:100

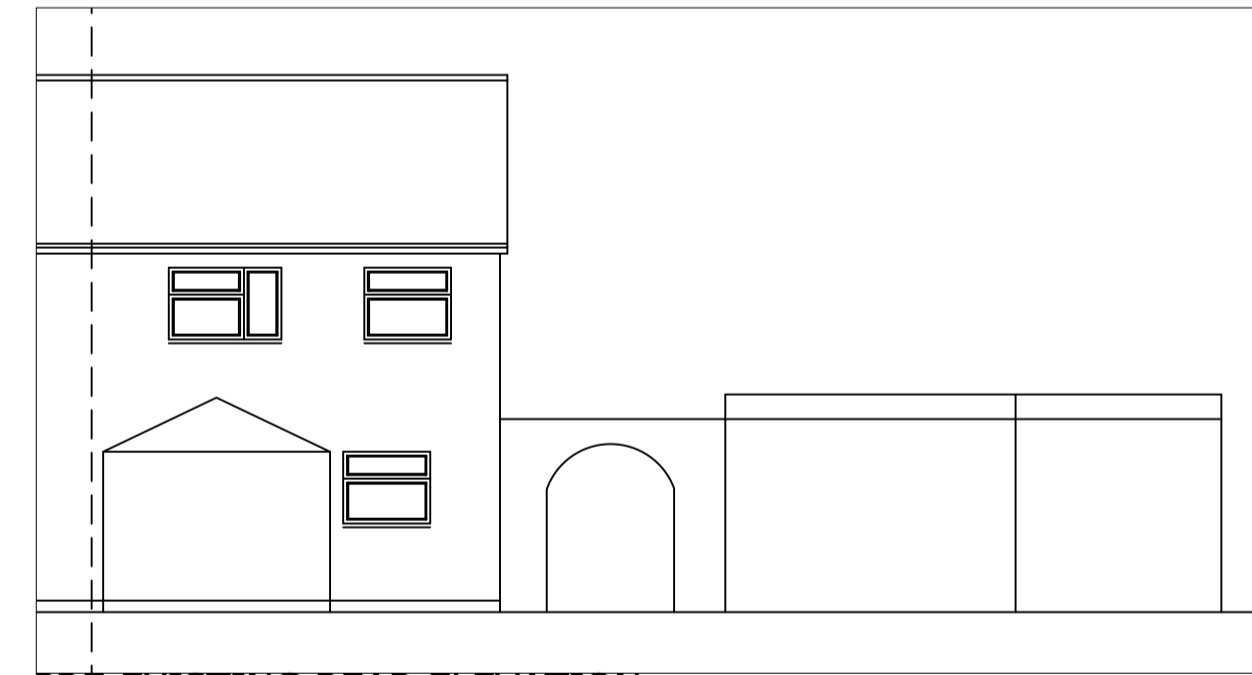


PRE-EXISTING REAR ELEVATION  
SCALE 1:100




EXISTING FRONT ELEVATION  
SCALE 1:100

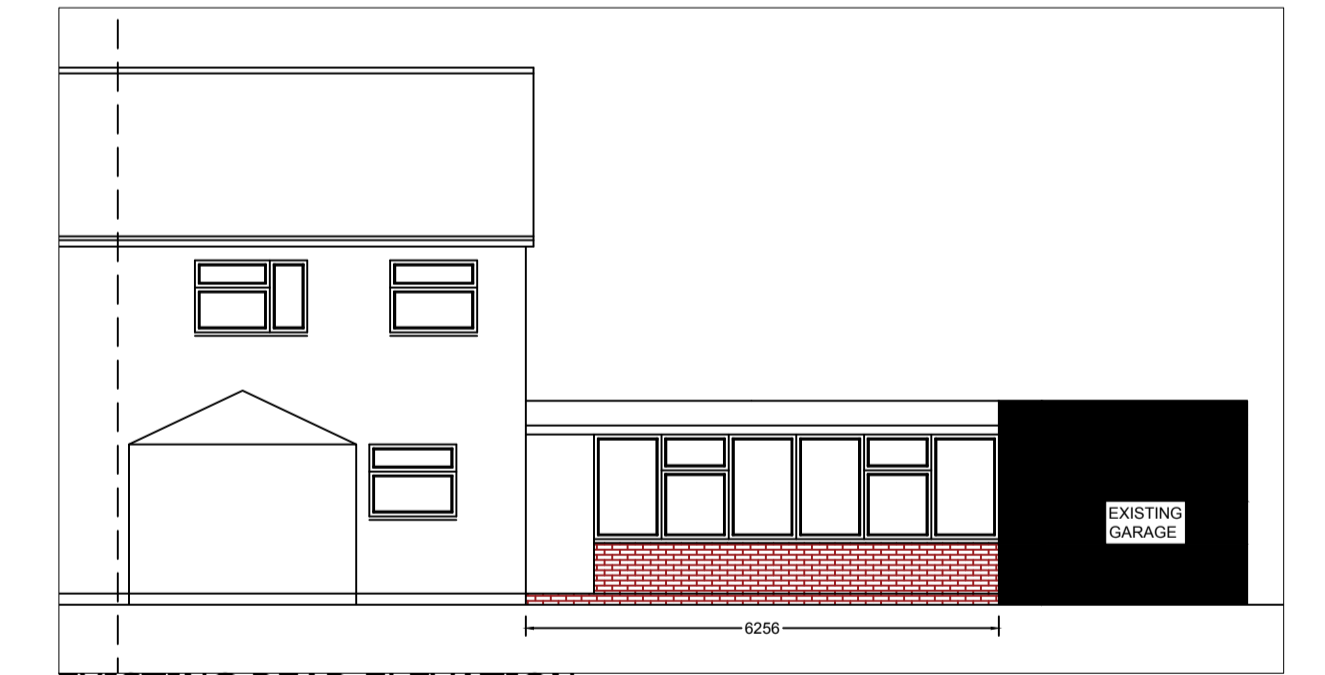

EXISTING REAR ELEVATION  
SCALE 1:100

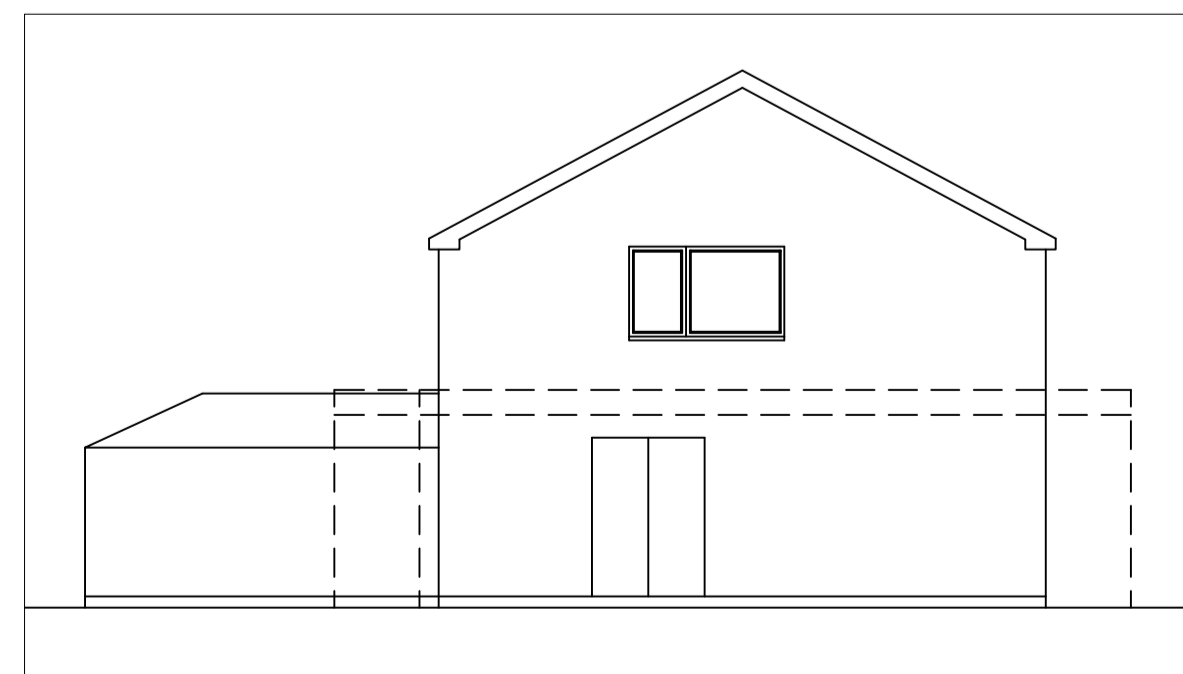

PRE-EXISTING SIDE ELEVATION  
SCALE 1:100

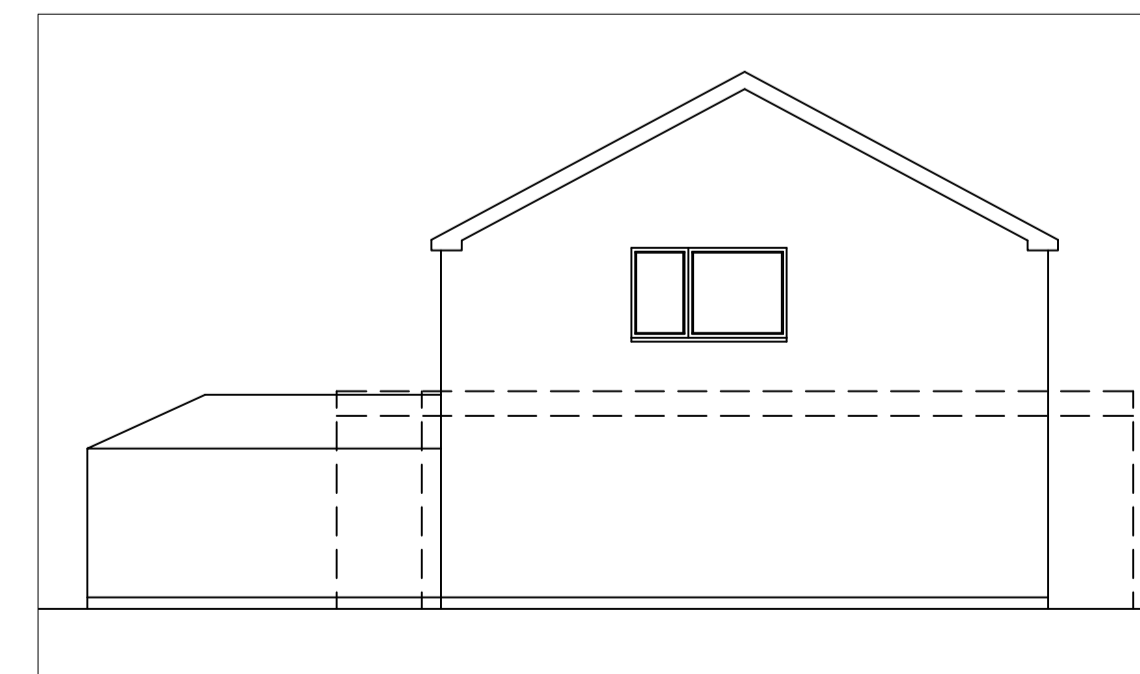

EXISTING SIDE ELEVATION  
SCALE 1:100

This drawing is the copyright of the ARCHITECTURAL CONSULTANT and no reproduction is allowed without prior permission. All Drawings must be checked and verified prior to commencement of work on site. All dimensions are in millimeters. Always refer to this drawing as a Contractor, Client, Supplier to check all dimensions on site prior to carrying out work or ordering of materials. DO NOT SCALE FROM THIS DRAWING.

DRAWING ISSUE:	Drawing No.	Client	Scale
<input type="checkbox"/> DRAFT PROPOSALS	10043/001	40 AUGUSTA CLOSE ROCHDALE OL12 6HT	See DWG @A1
<input checked="" type="checkbox"/> PLANNING APPROVAL	Drawn By	Project	Revision
<input type="checkbox"/> BUILDING REGULATIONS	Z.S.	SINGLE STOREY SIDE EXTENSION (RETROSPECTIVE)	C
<input type="checkbox"/> TENDERING	Checked By	Drawing Title	Date
<input type="checkbox"/> CONSTRUCTION	Z.S.	PRE - EXISTING & EXISTING PLANS AND ELEVATIONS	
Email: zahirauf@gmail.com		Tel: 0745056733	