




existing rear elevation

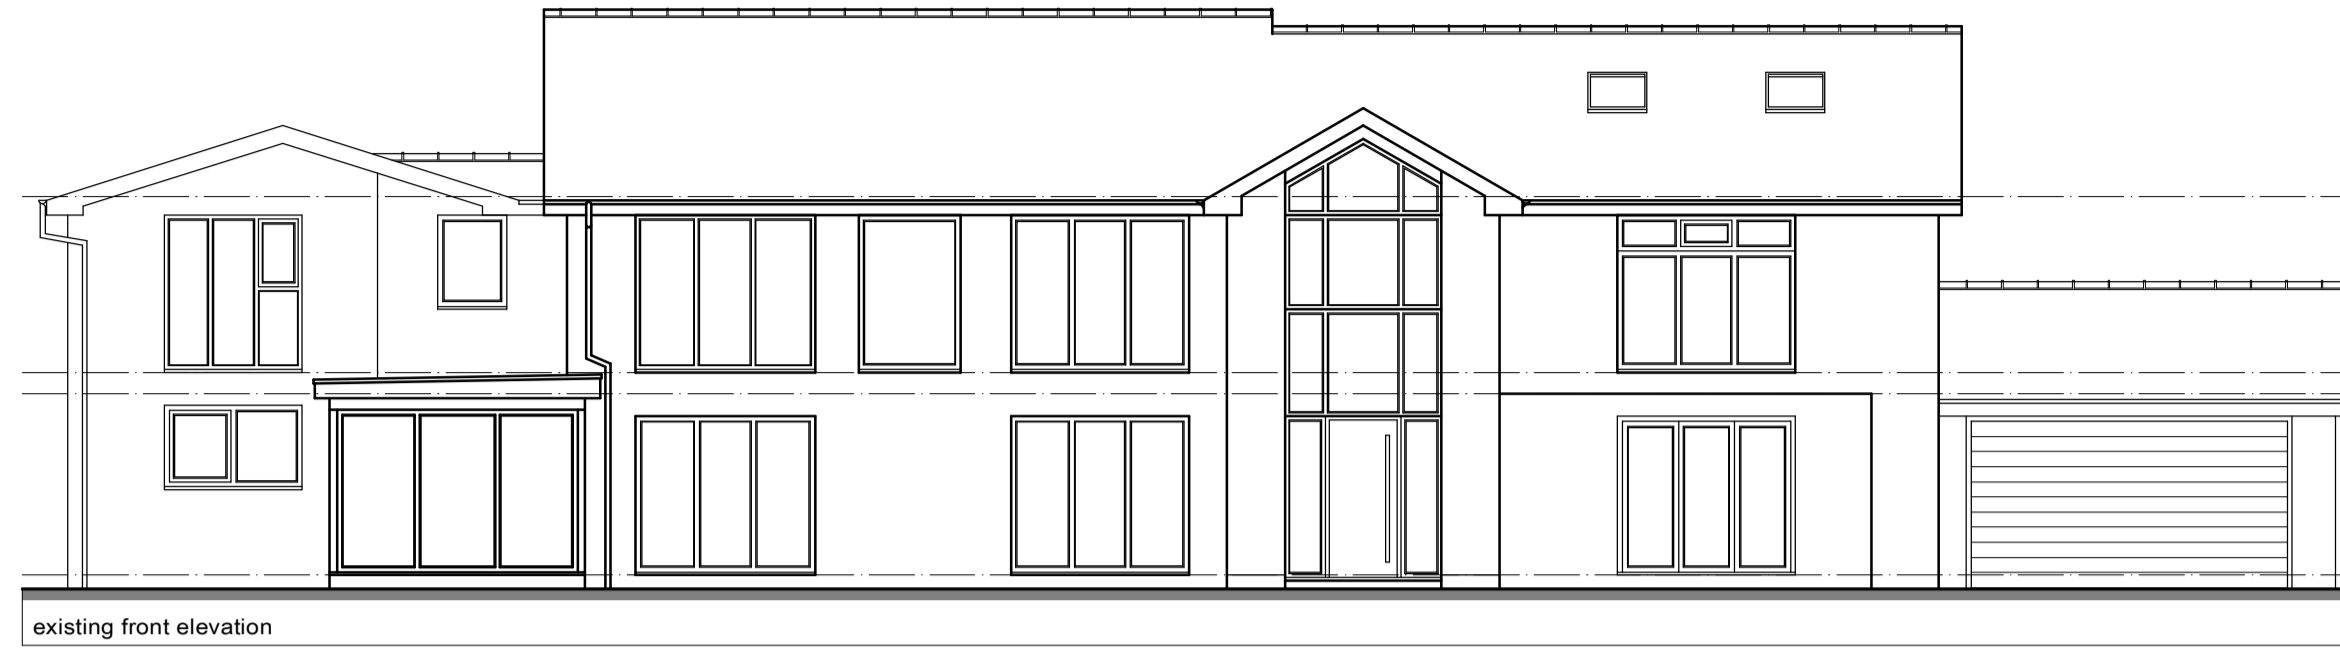


existing front elevation

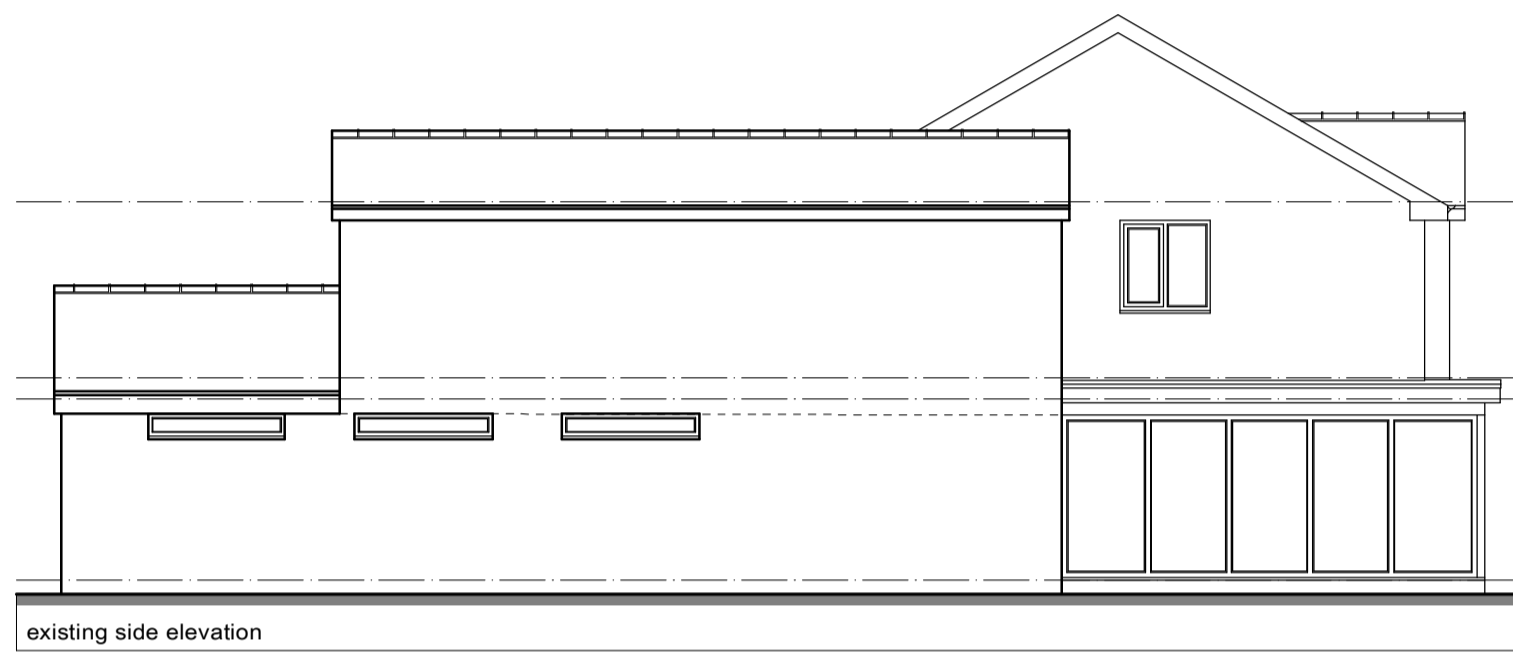


existing side elevation

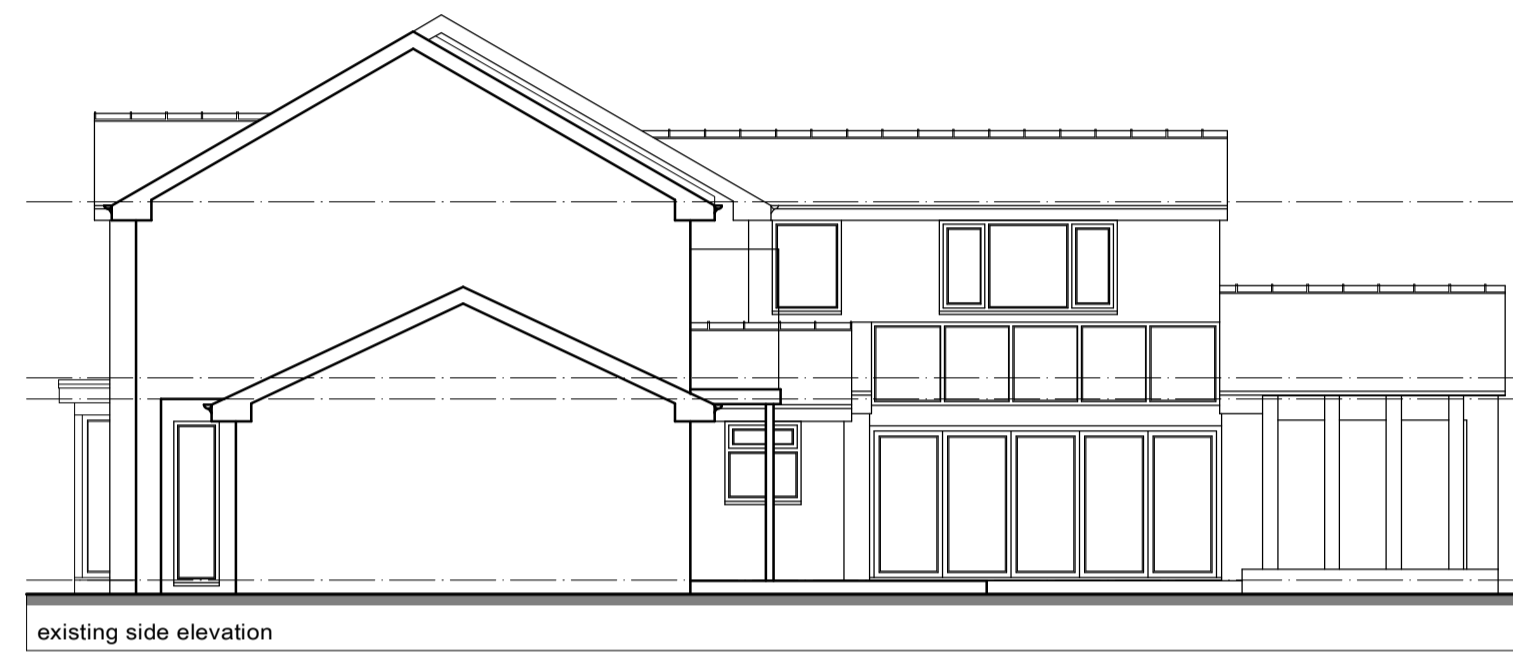

existing side elevation

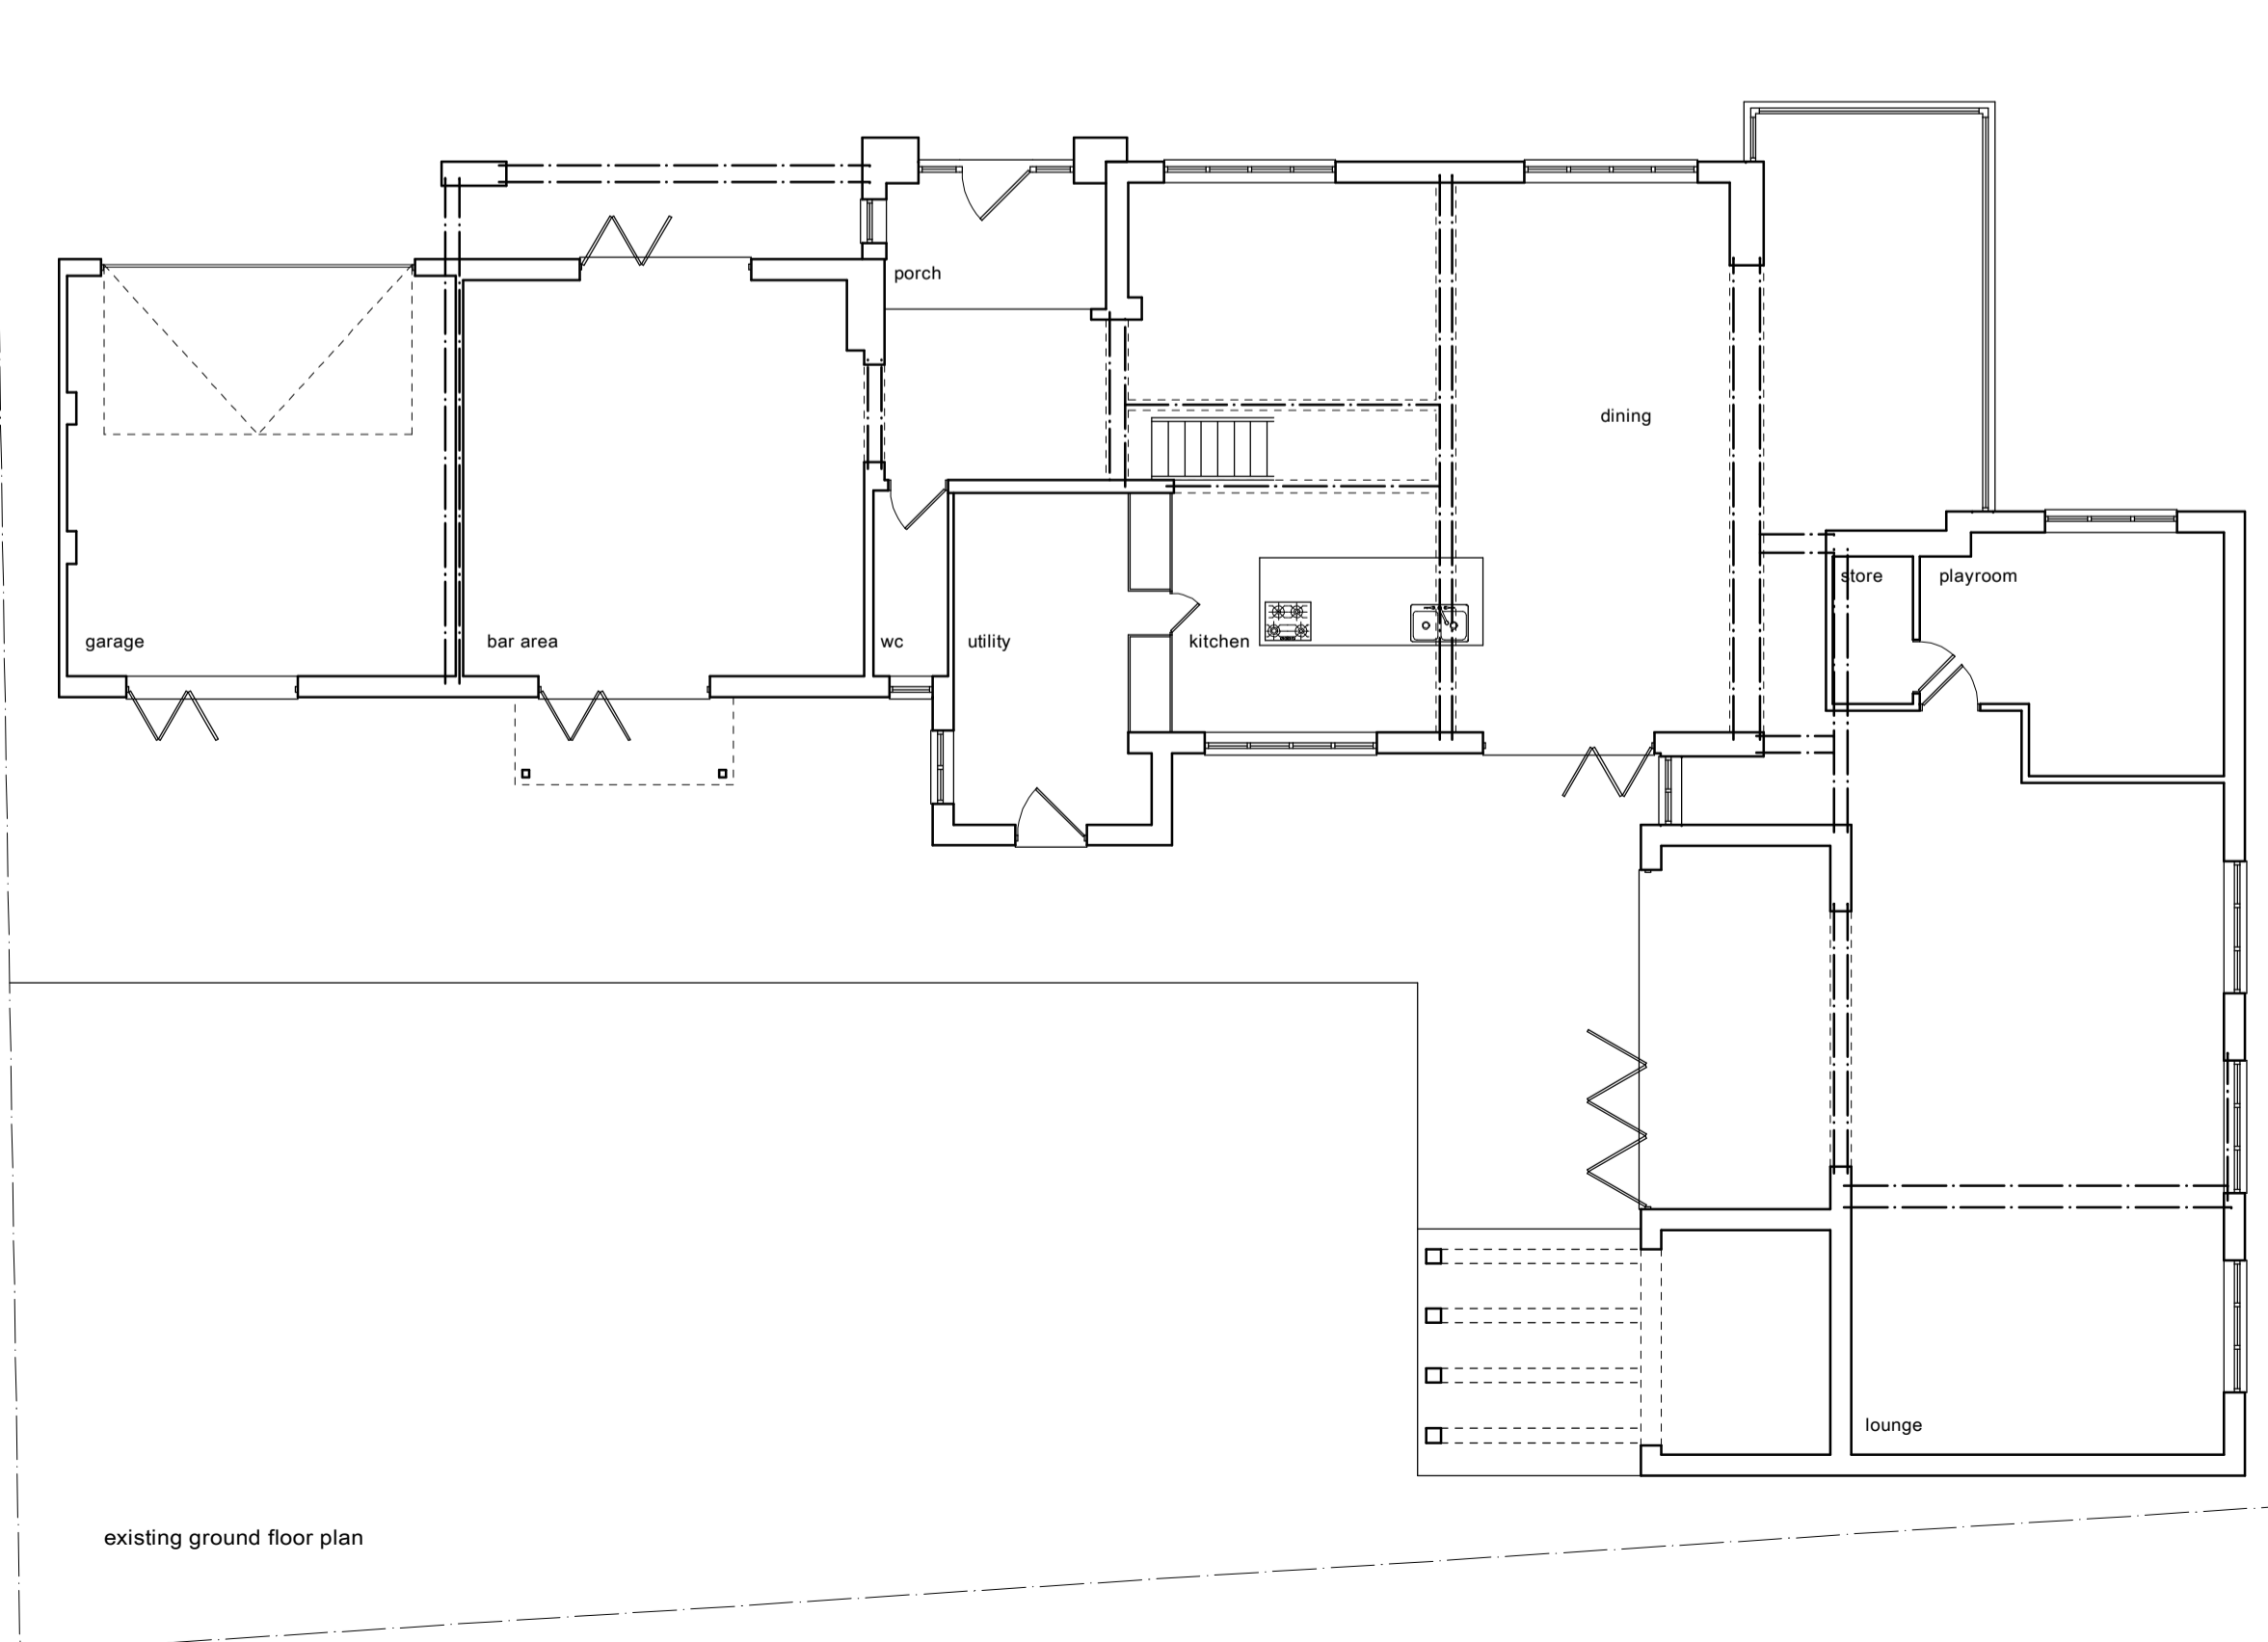

existing ground floor plan

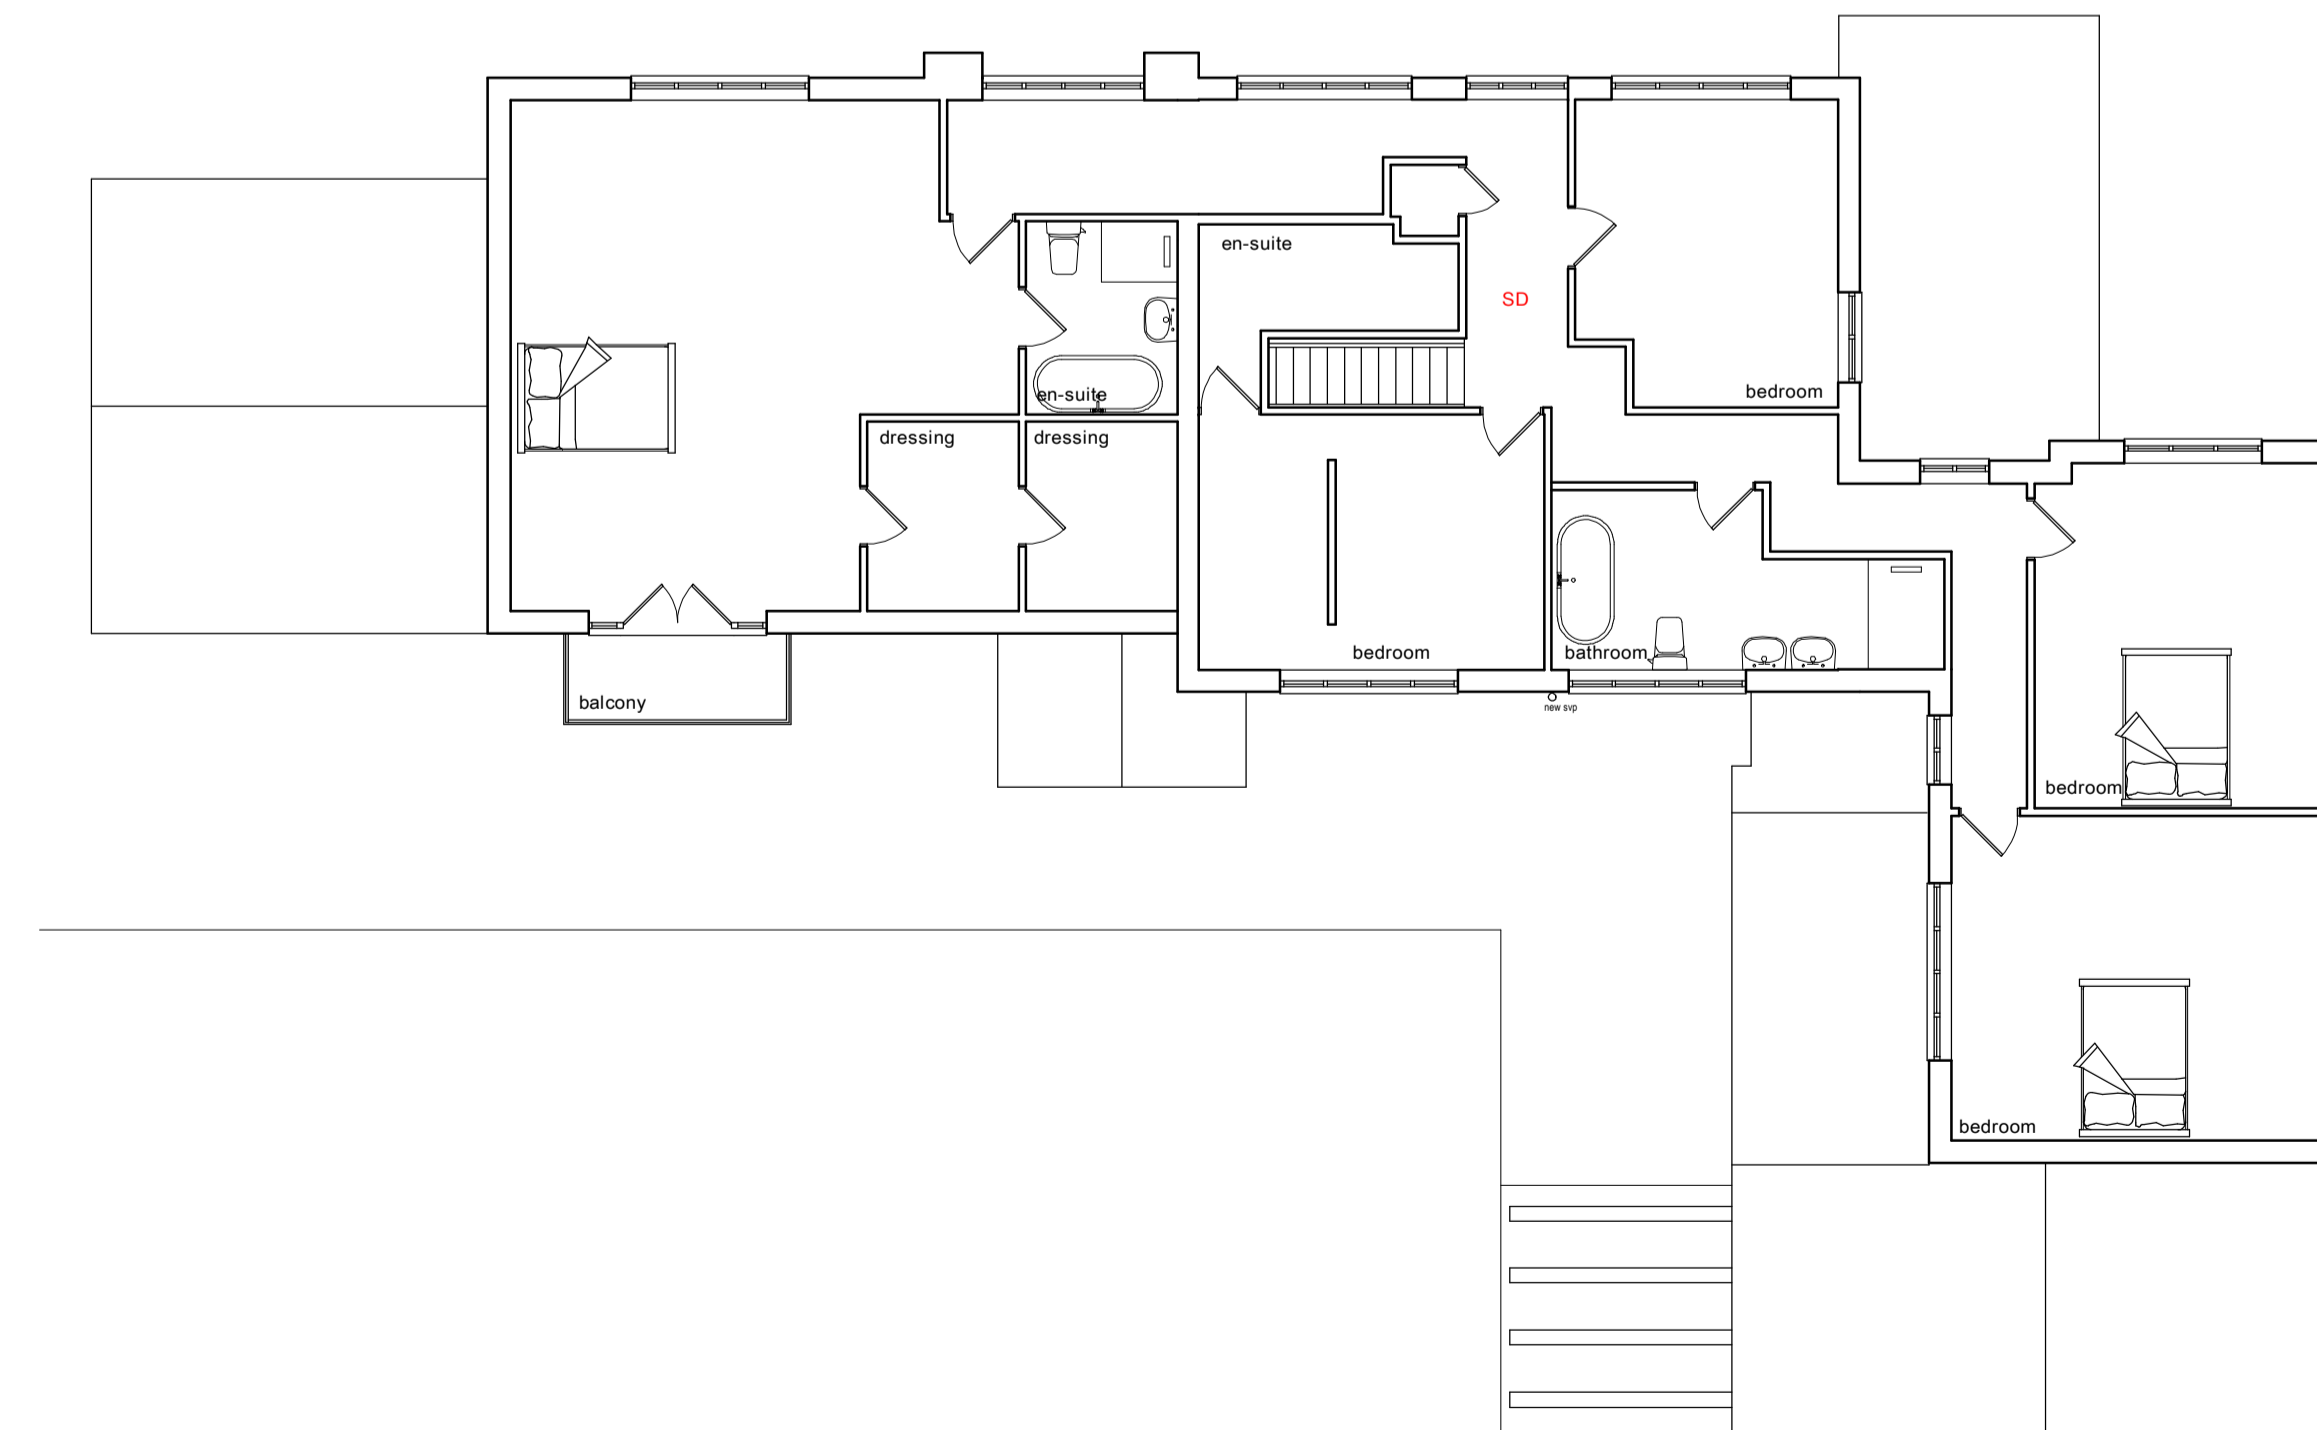

existing first floor plan

This drawing has been prepared for the sole purpose of obtaining Planning Permission and Building Regulation Approval ONLY. All structural calculations are to be checked by structural engineer prior to construction.

All dimensions & details are to be checked on site prior to construction, any discrepancies reported to E-ExtensionsNW prior to any work undertaken. Any work undertaken prior to full planning & building regulation approval is at the builder's own risk. E-ExtensionsNW will not be held responsible for any problems arising.

This drawing is the copyright of E-ExtensionsNW and any reproduction in whole or part is strictly forbidden. Printed on 07/04/2025. E-ExtensionsNW reserve the right to modify and make necessary alterations dependent on site conditions.

D	
C	
B	
A	
	DATE

SCALE	1:100	DATE	Feb 2026
DRAWN	JDJ	PP	B.R
CUSTOMER	Mr & Mrs Clegg		
PROJECT	First floor extension		
LOCATION	132 Furbarn Lane, Norden OL11 5RA		
LOCAL AUTHORITY			

**Extensions**  
NW

3 Crisden Street, Ravenstall, Rousedale, B84 8EZ  
Mk: 07968 8695  
Web: www.extensionsnw.co.uk E-mail: jdc@extensionsnw.co.uk

JOB No.	3681 - 01	REV.	
---------	-----------	------	--