
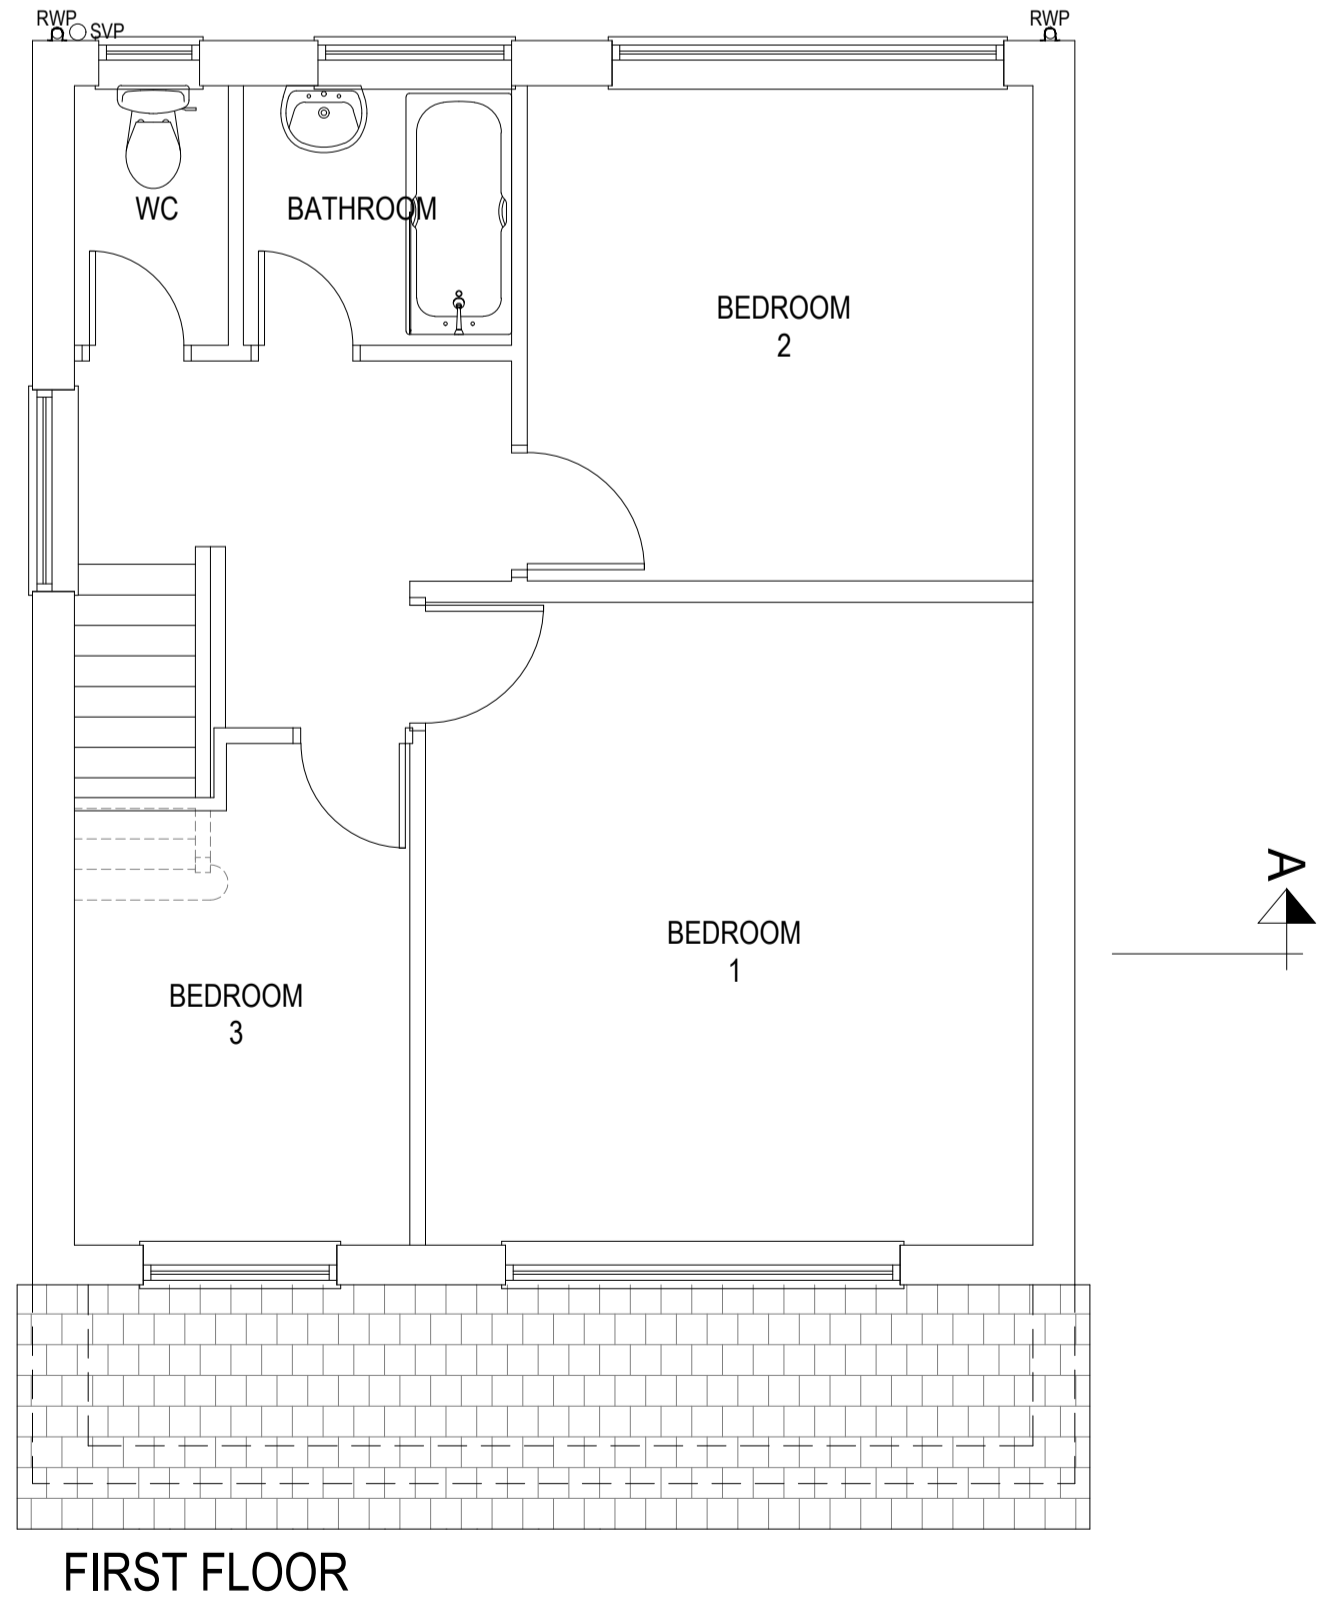
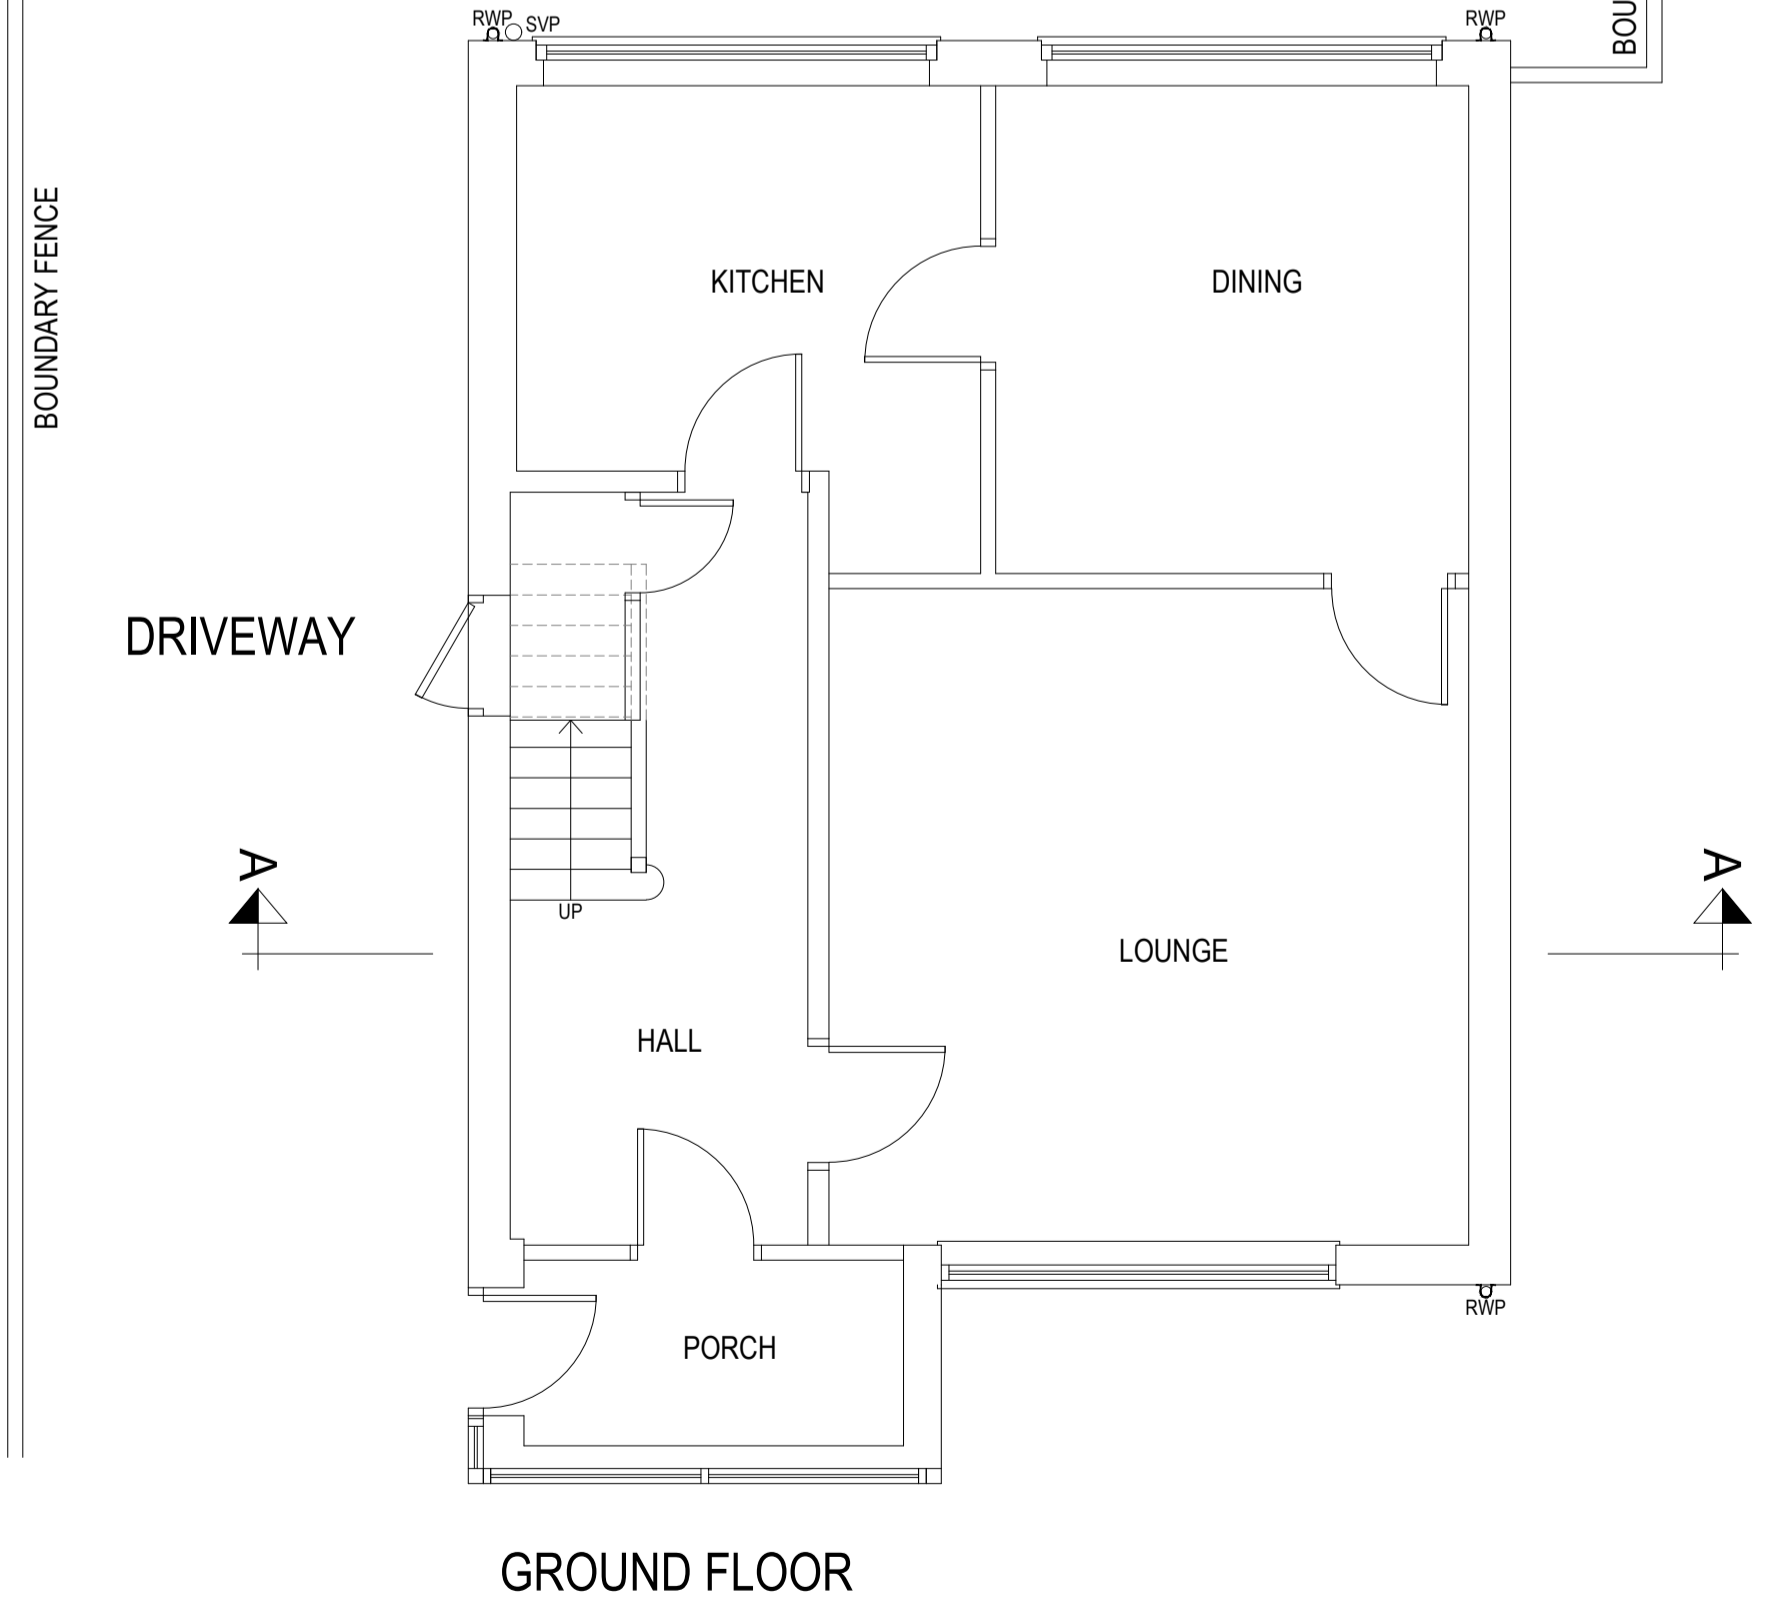


NOTES
 ALL DIMENSIONS TO BE CHECKED ON SITE PRIOR TO ANY MANUFACTURING OR FABRICATION AND ANY ANOMALIES TO BE BROUGHT TO THE ATTENTION OF THE ARCHITECT.

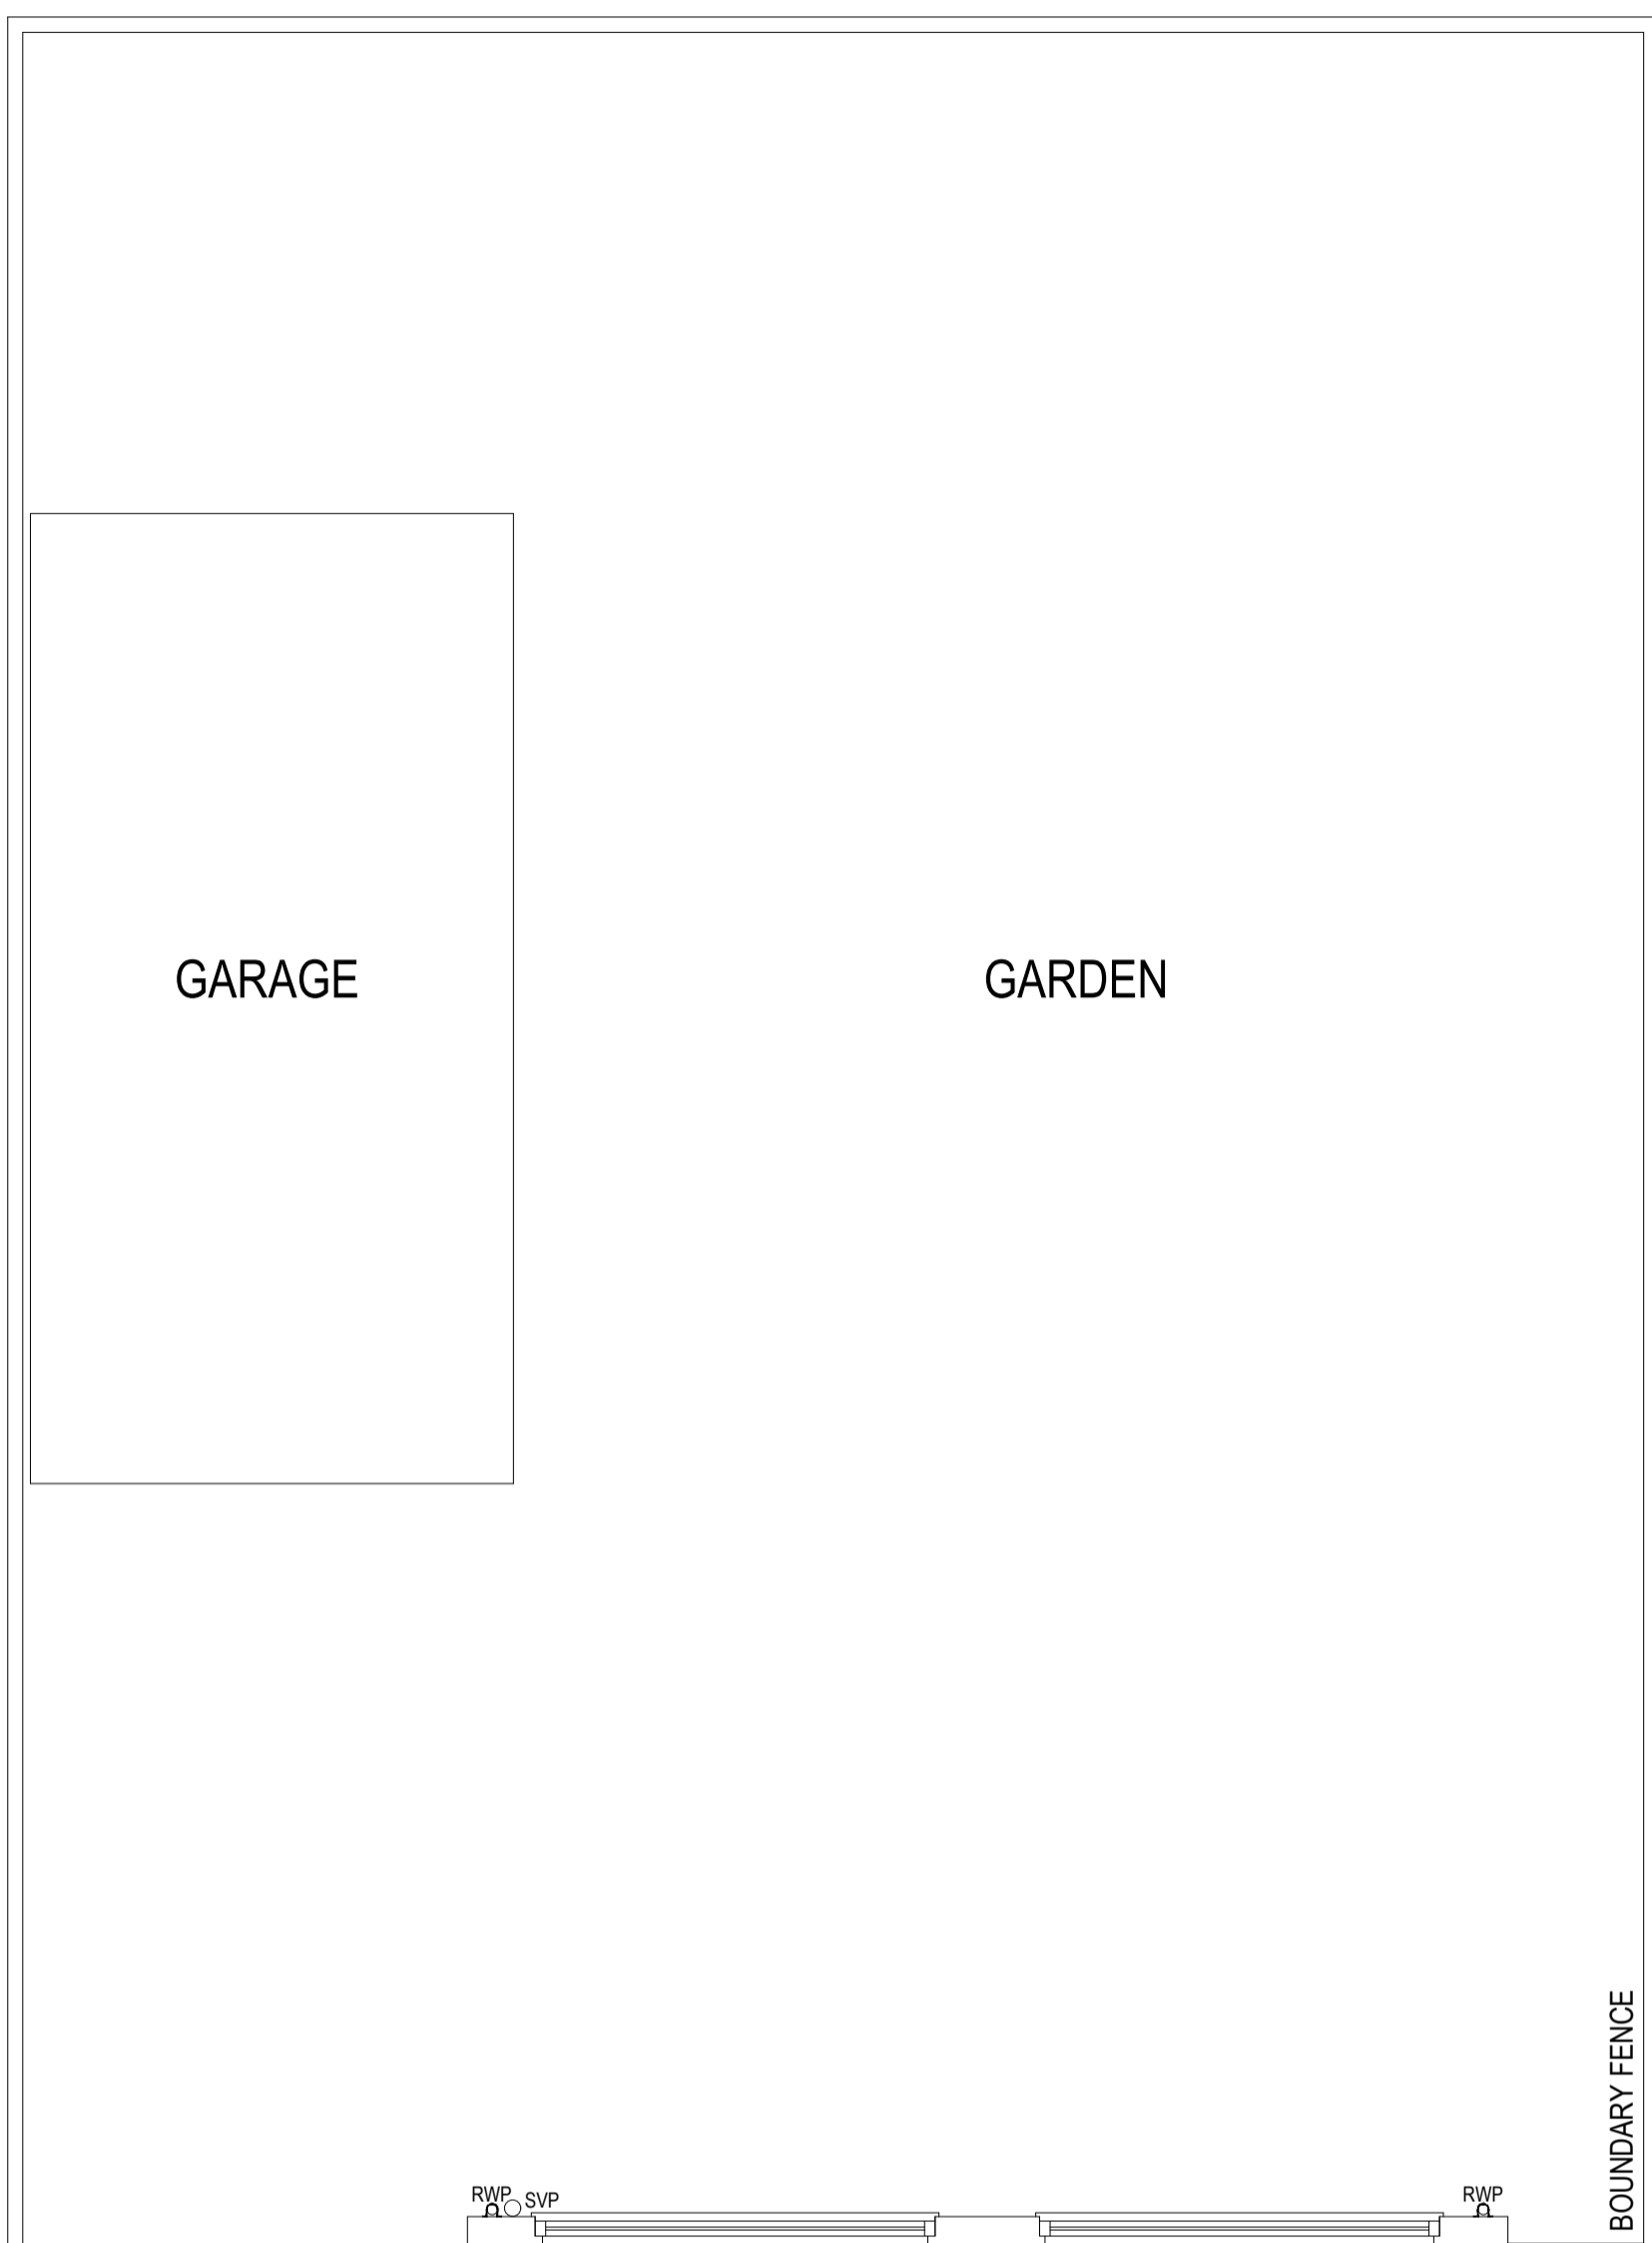

PRE-EXISTING

REV	A	FIRST ISSUE	RW	08.05.26
		AMENDMENTS	BY	DATE

PROJECT
PROP EXTENSION / ALTERATIONS
6 WORDSWORTH WAY
ROCHDALE
OL11 5HZ

CLIENT
DR NOMAN

DRAWING TITLE
PRE-EXISTING PLANS

DRAWN	RW	DATE	10.04.26
CHECKED		SCALE	1:50 (A1)
APPROVED			

HOWARD & SEDDON A.R.I.B.A.
CHARTERED ARCHITECTS
 64 WASHWAY ROAD
 SALE, CHESHIRE, M33 7RE
 TEL NO. 0161 - 973 8296
 FAX NO. 0161 - 962 3485
 E-MAIL : ADMIN@HOWARDANDESDDON.CO.UK

JOB No.	DRG No.	REVISION
16,125	10	A